


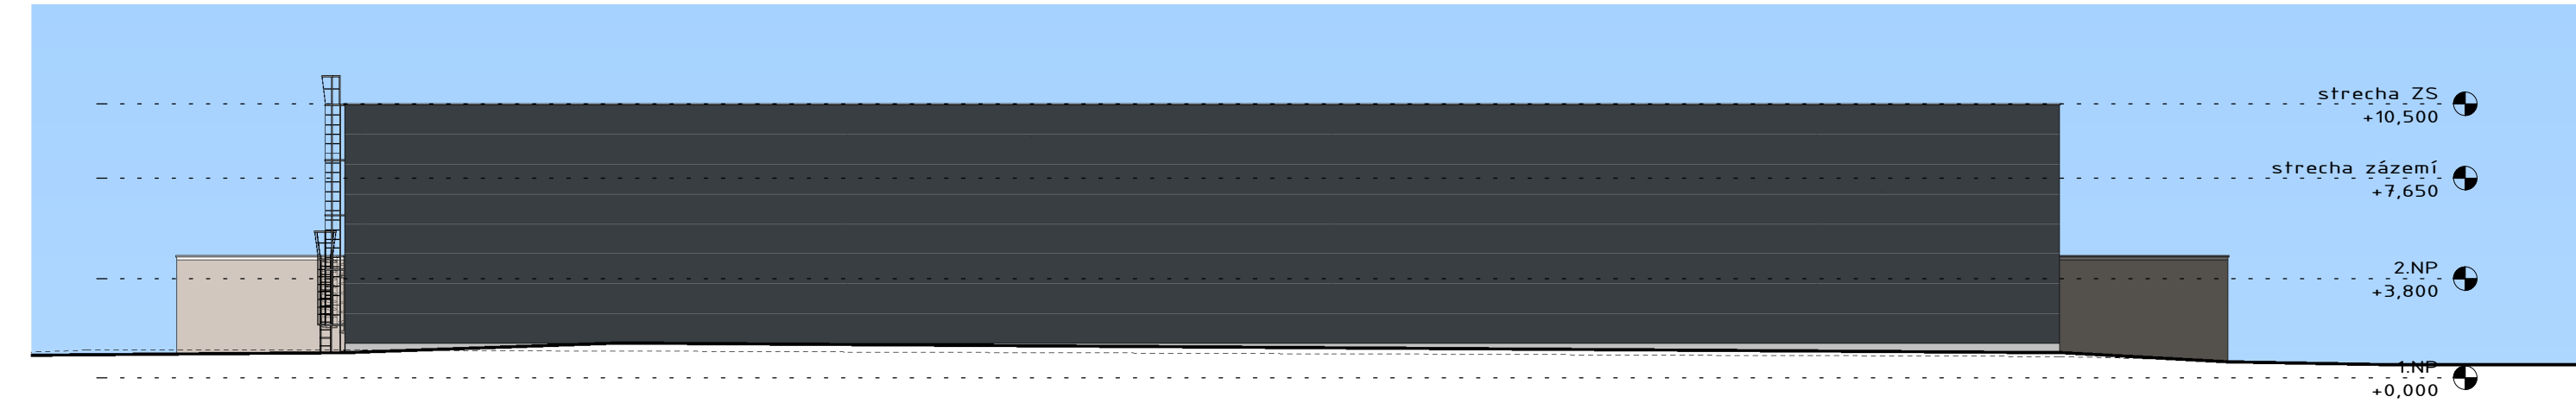


Východní pohled

1 : 250




Západní pohled

1 : 250

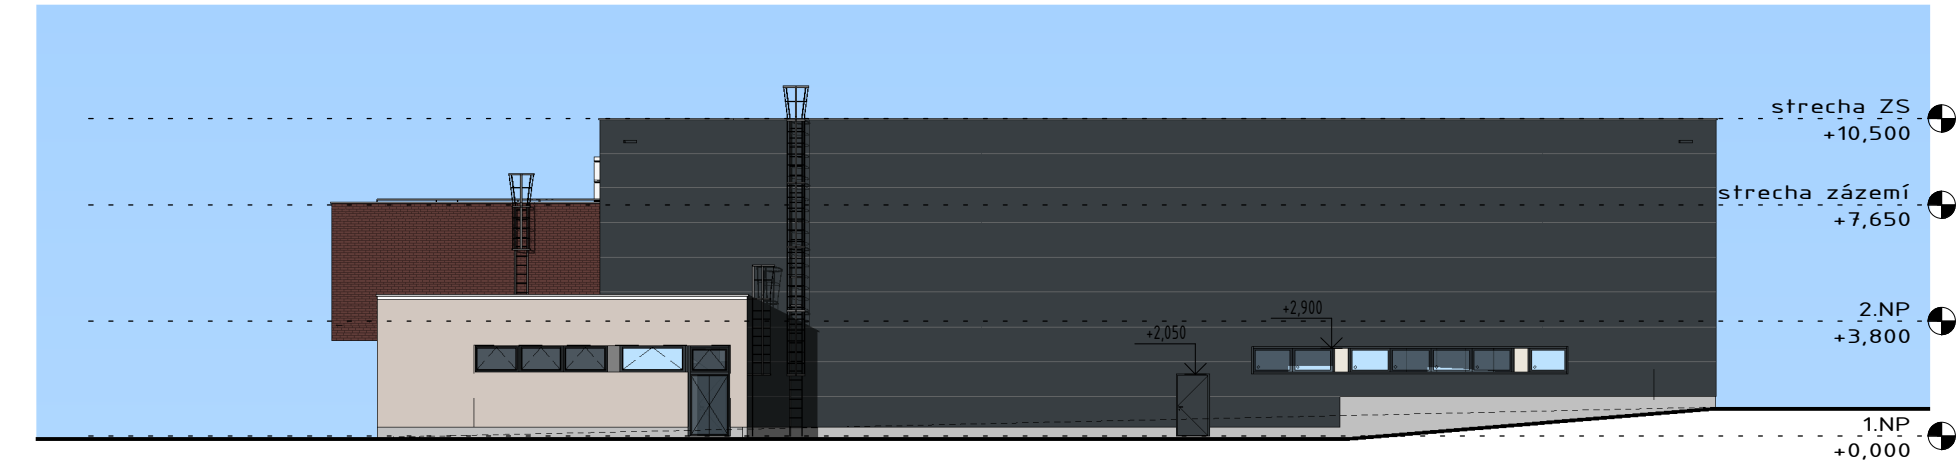

Severní pohled

1 : 250

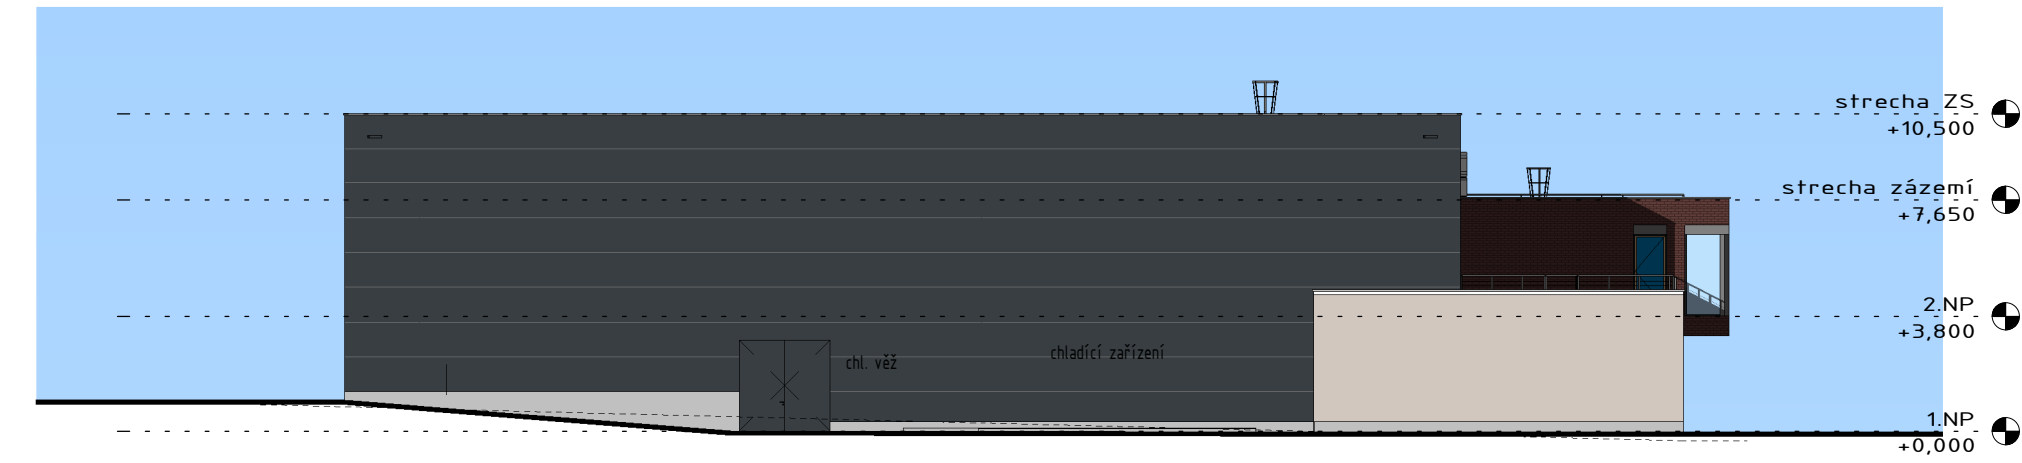

Jižní pohled

1 : 250

A	01	02	03	04	05	06	07	08	09	M	5,00	10,00	m	15,00	Bpv	±0,000
	10				20		30									441,25

AUTORIZACE	ČKAIT - 1400348	ING. JIŘÍ ŽÁK				
------------	-----------------	---------------	--	--	--	--