

1 2 3 4 5 6 7 8 9 10 11 12

A

B

C

D


E

F


G

H


Included in List		Revision		Date		Appr.		Twin copy		N-file	
Issue	Number	Appear	Elinty	Revision	Number	Date	Prv	Appr.	Hyv.	Appr.	Hyv.

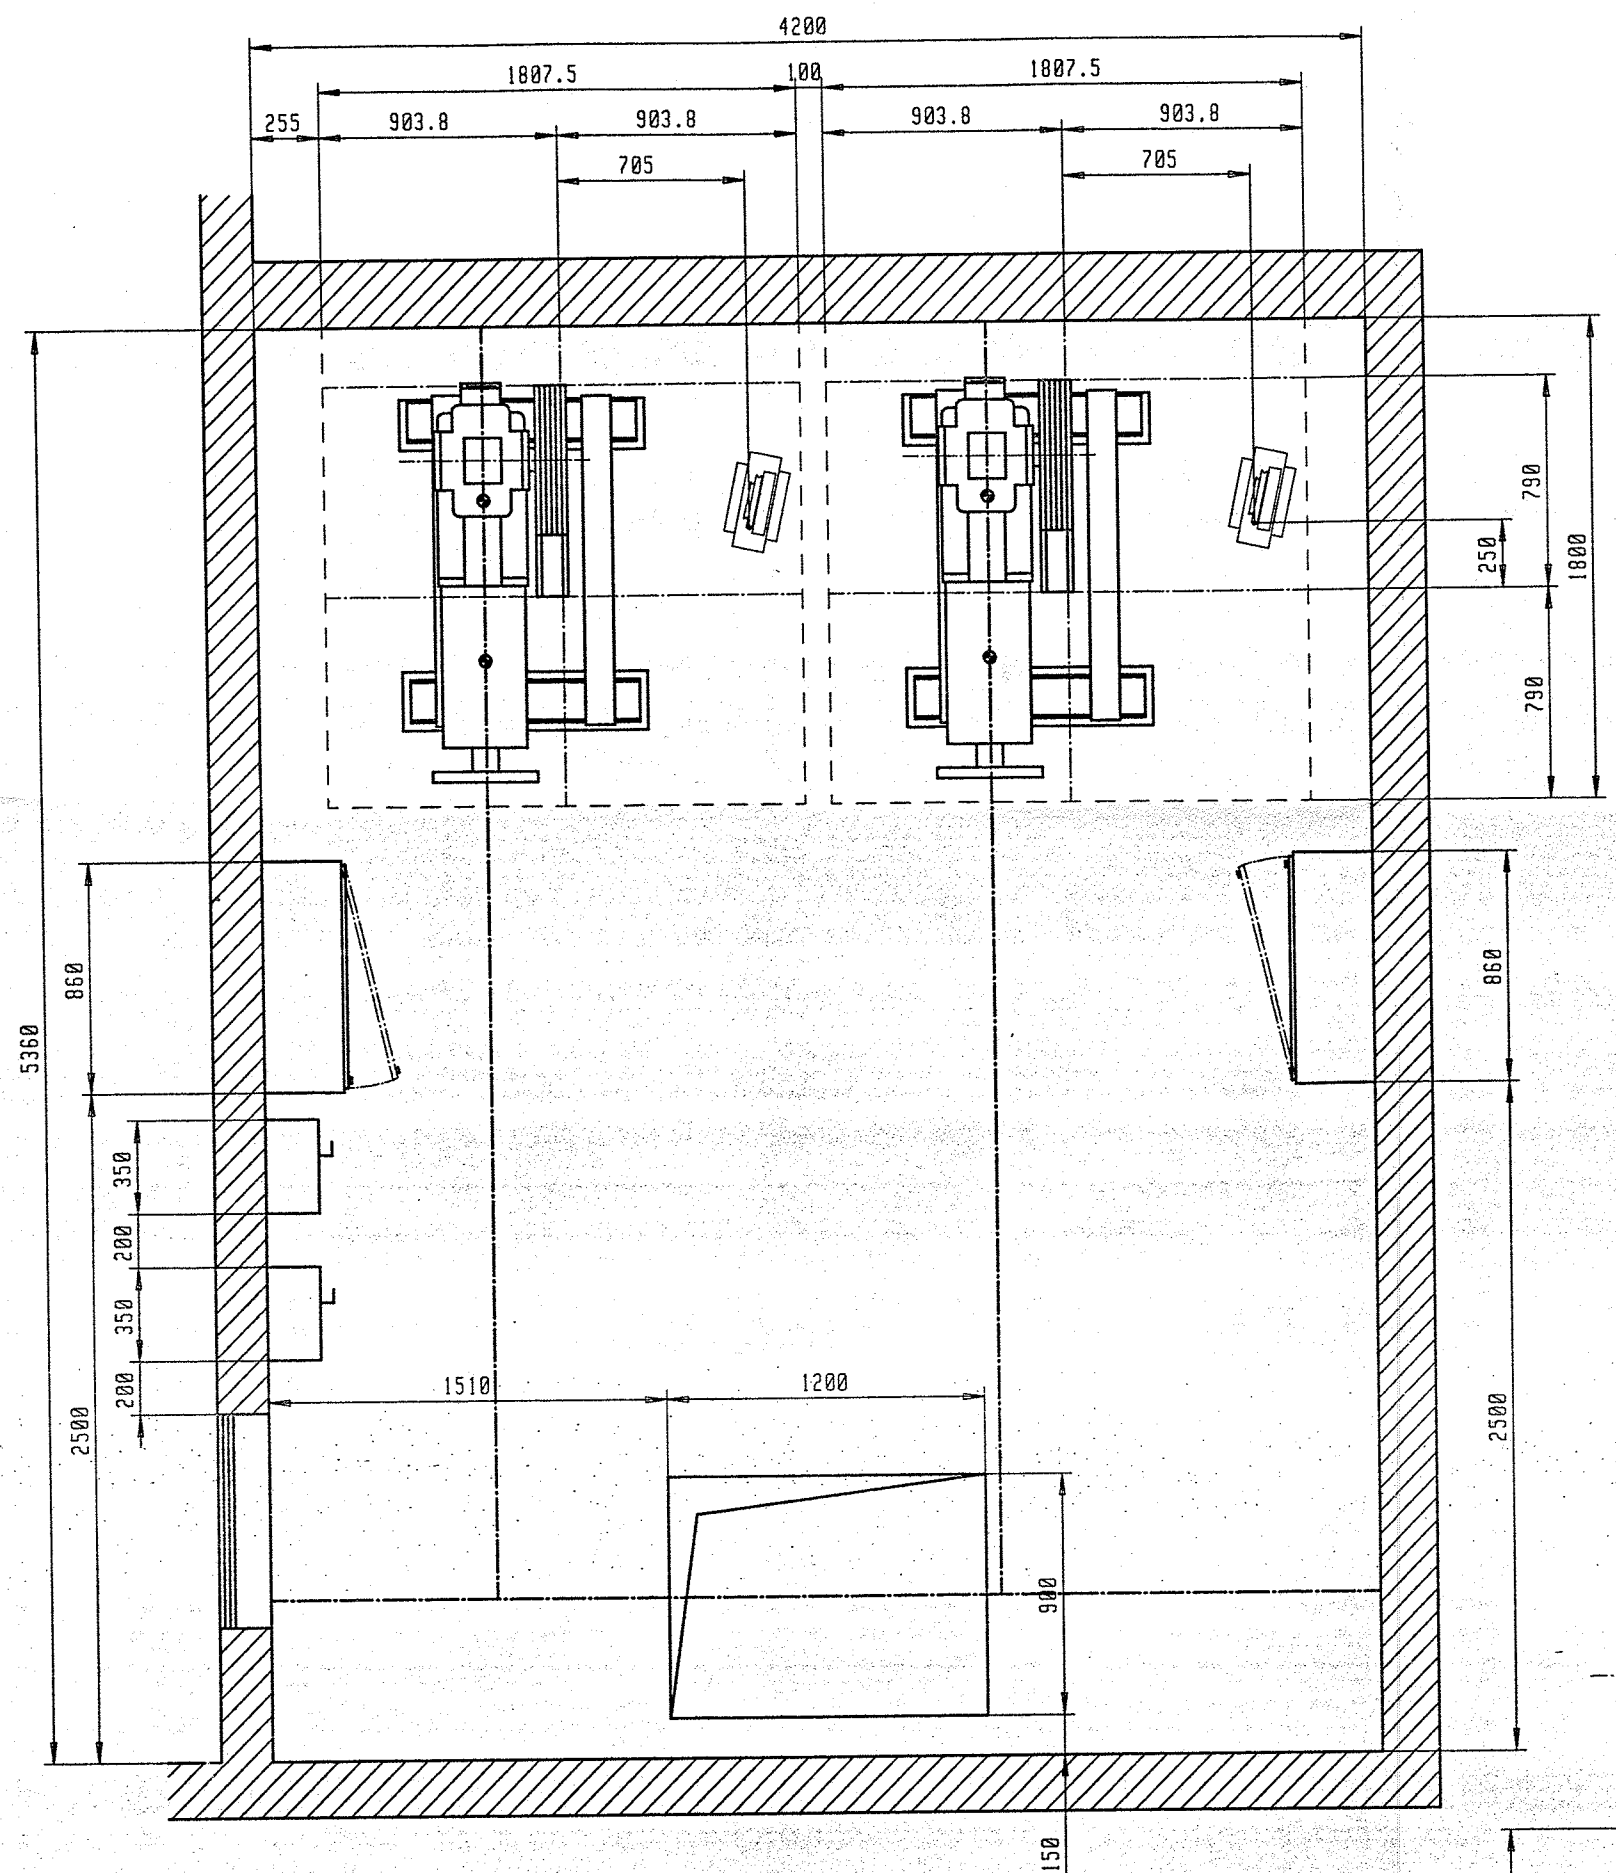


HORIZONTALSCHNITT DES MASCHINENRAUMS. 1:20.

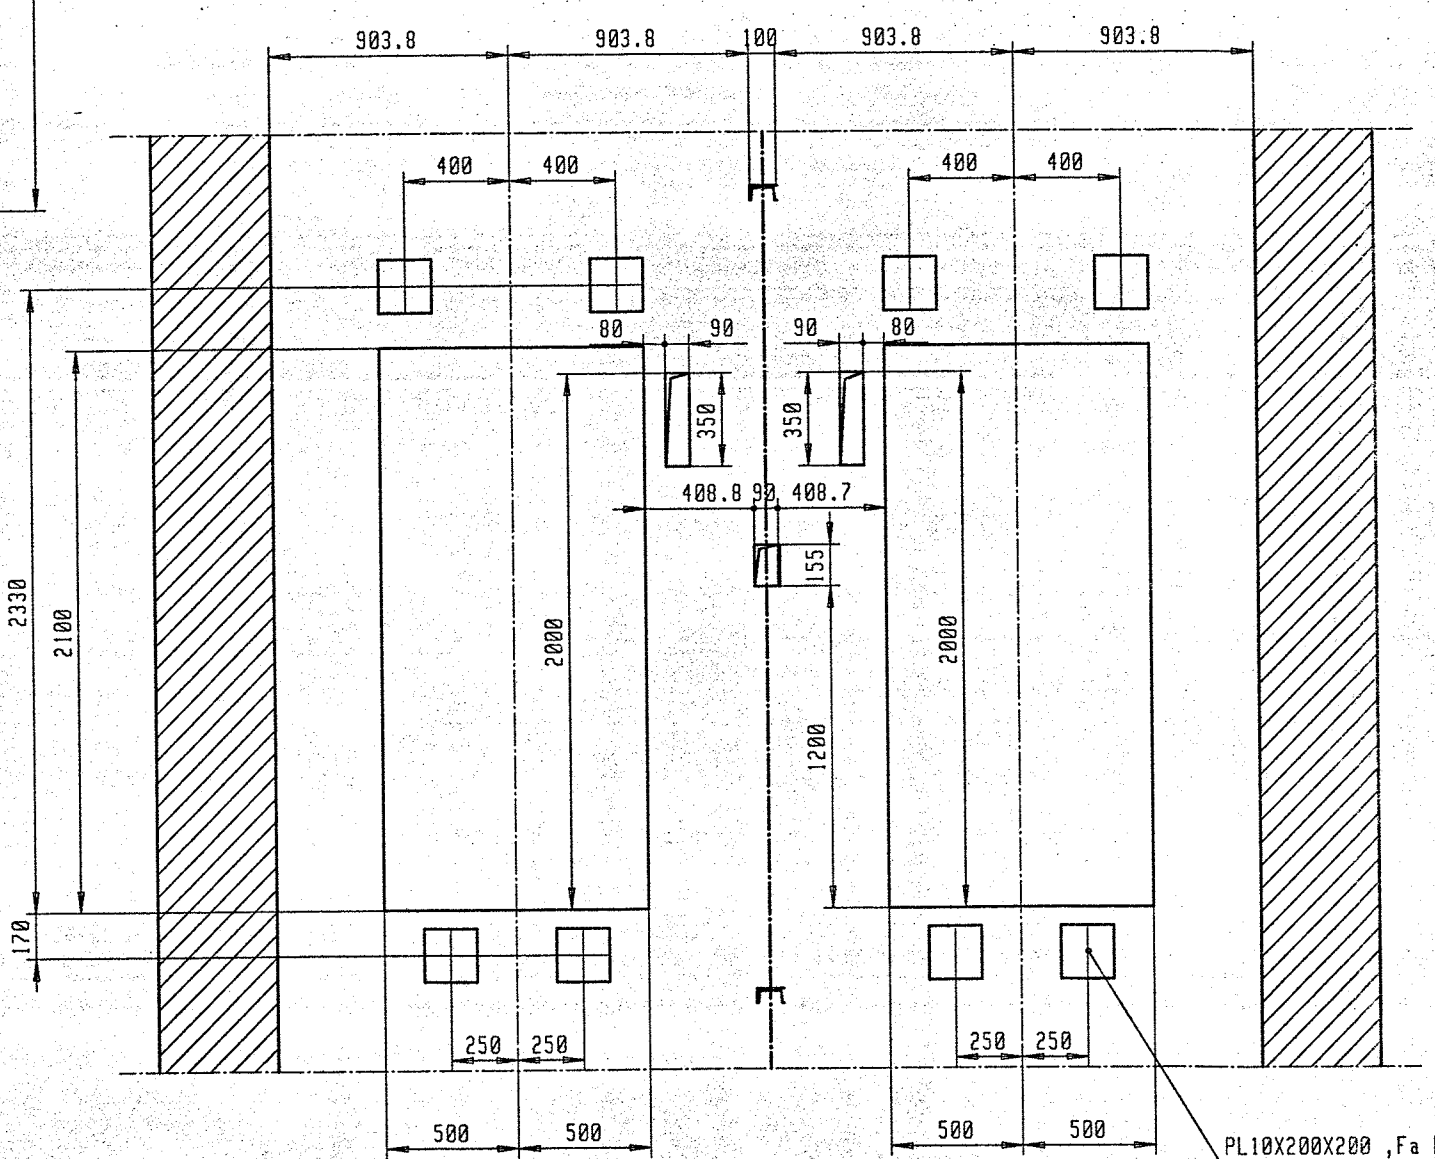

SCHNITT B - B 1:20

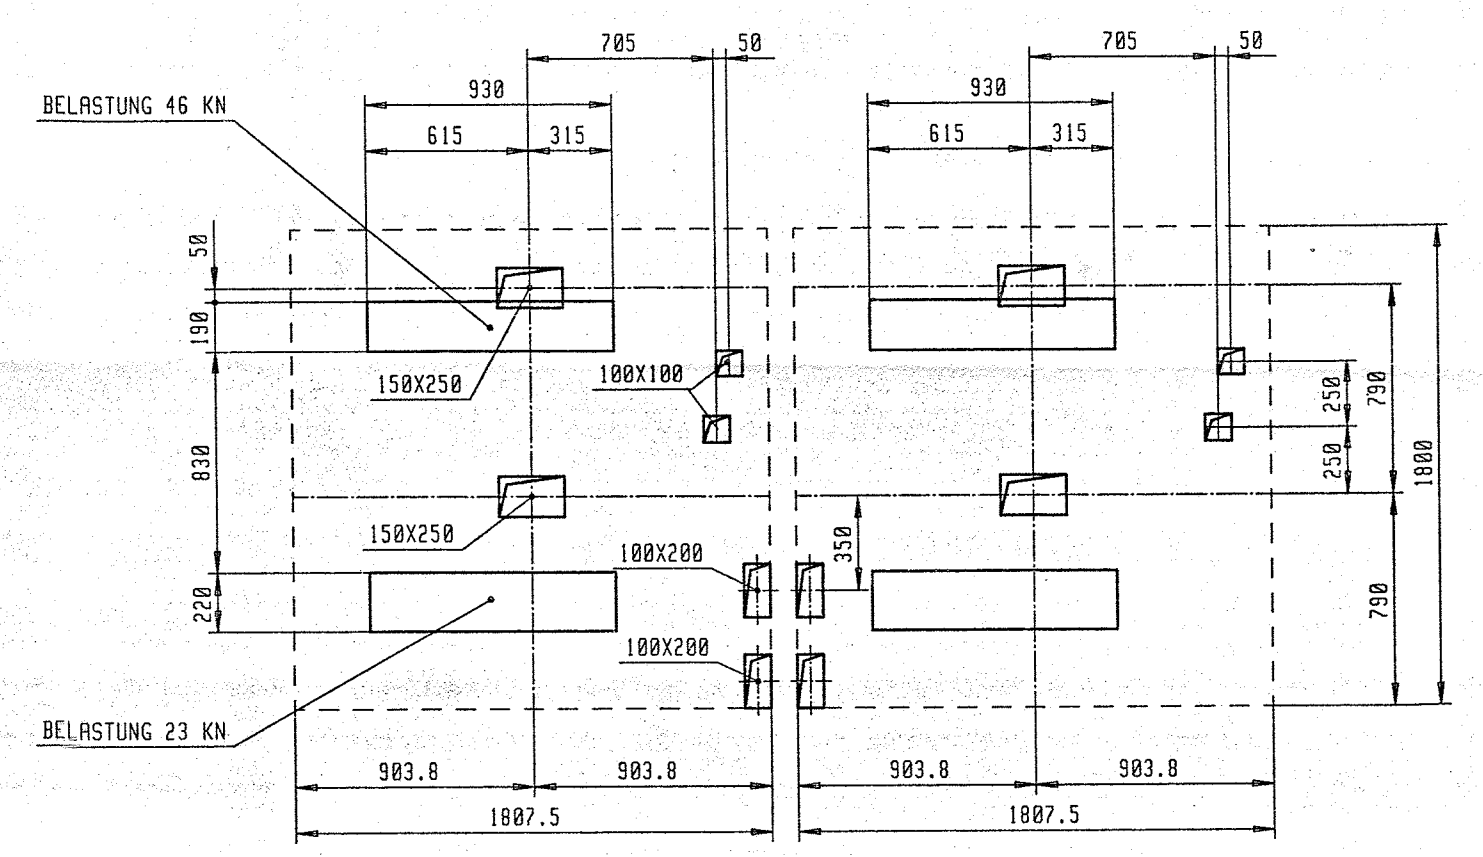

FUSSBODENDURCHBRUCHE
IM MASCHINENRAUM. 1:20.

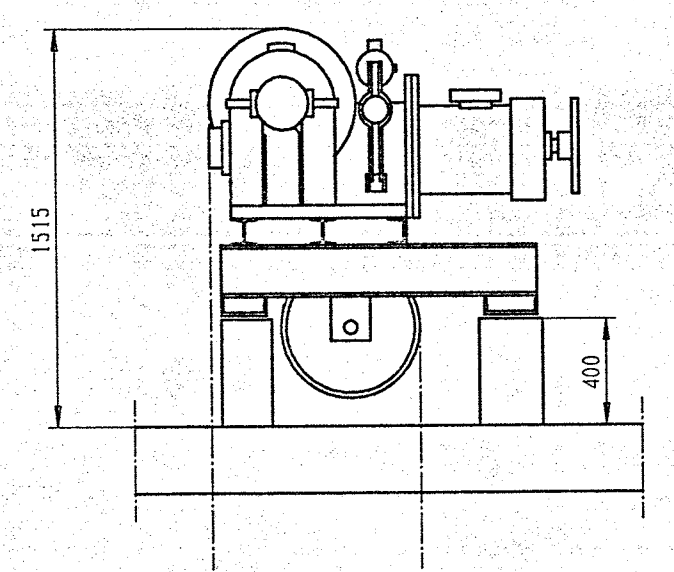

Item	Identification (Dwr.nr. or mat.nr.)	Specification (dimensions, raw material)	DEF	Height
Design	Summ	Chd. Tark.	Appr. Hyv.	Reg. K173
Drn. Pstir.	MUSTAJÄRVI	Montagezeichnung für Personenaufzug		
Dept. Joasto	Date Pvm 24.9.91	HOTEL IN TREBON, STADTBAD TREBON		
		H51346-47-OP1		

THIS DOCUMENT IS THE PROPERTY OF THE COMPANY AND IS NOT TO BE REPRODUCED OR TRANSMITTED IN ANY FORM OR BY ANY MEANS, ELECTRONIC OR MECHANICAL, INCLUDING PHOTOCOPYING, RECORDING, OR BY ANY INFORMATION STORAGE AND RETRIEVAL SYSTEM. THE COMPANY SHALL BE RESPONSIBLE FOR THE CONTENT OF THIS DOCUMENT.

THIS DOCUMENT IS THE PROPERTY OF THE COMPANY AND IS NOT TO BE REPRODUCED OR TRANSMITTED IN ANY FORM OR BY ANY MEANS, ELECTRONIC OR MECHANICAL, INCLUDING PHOTOCOPYING, RECORDING, OR BY ANY INFORMATION STORAGE AND RETRIEVAL SYSTEM. THE COMPANY SHALL BE RESPONSIBLE FOR THE CONTENT OF THIS DOCUMENT.