





PATKA F1 - 5x  
M 1:25

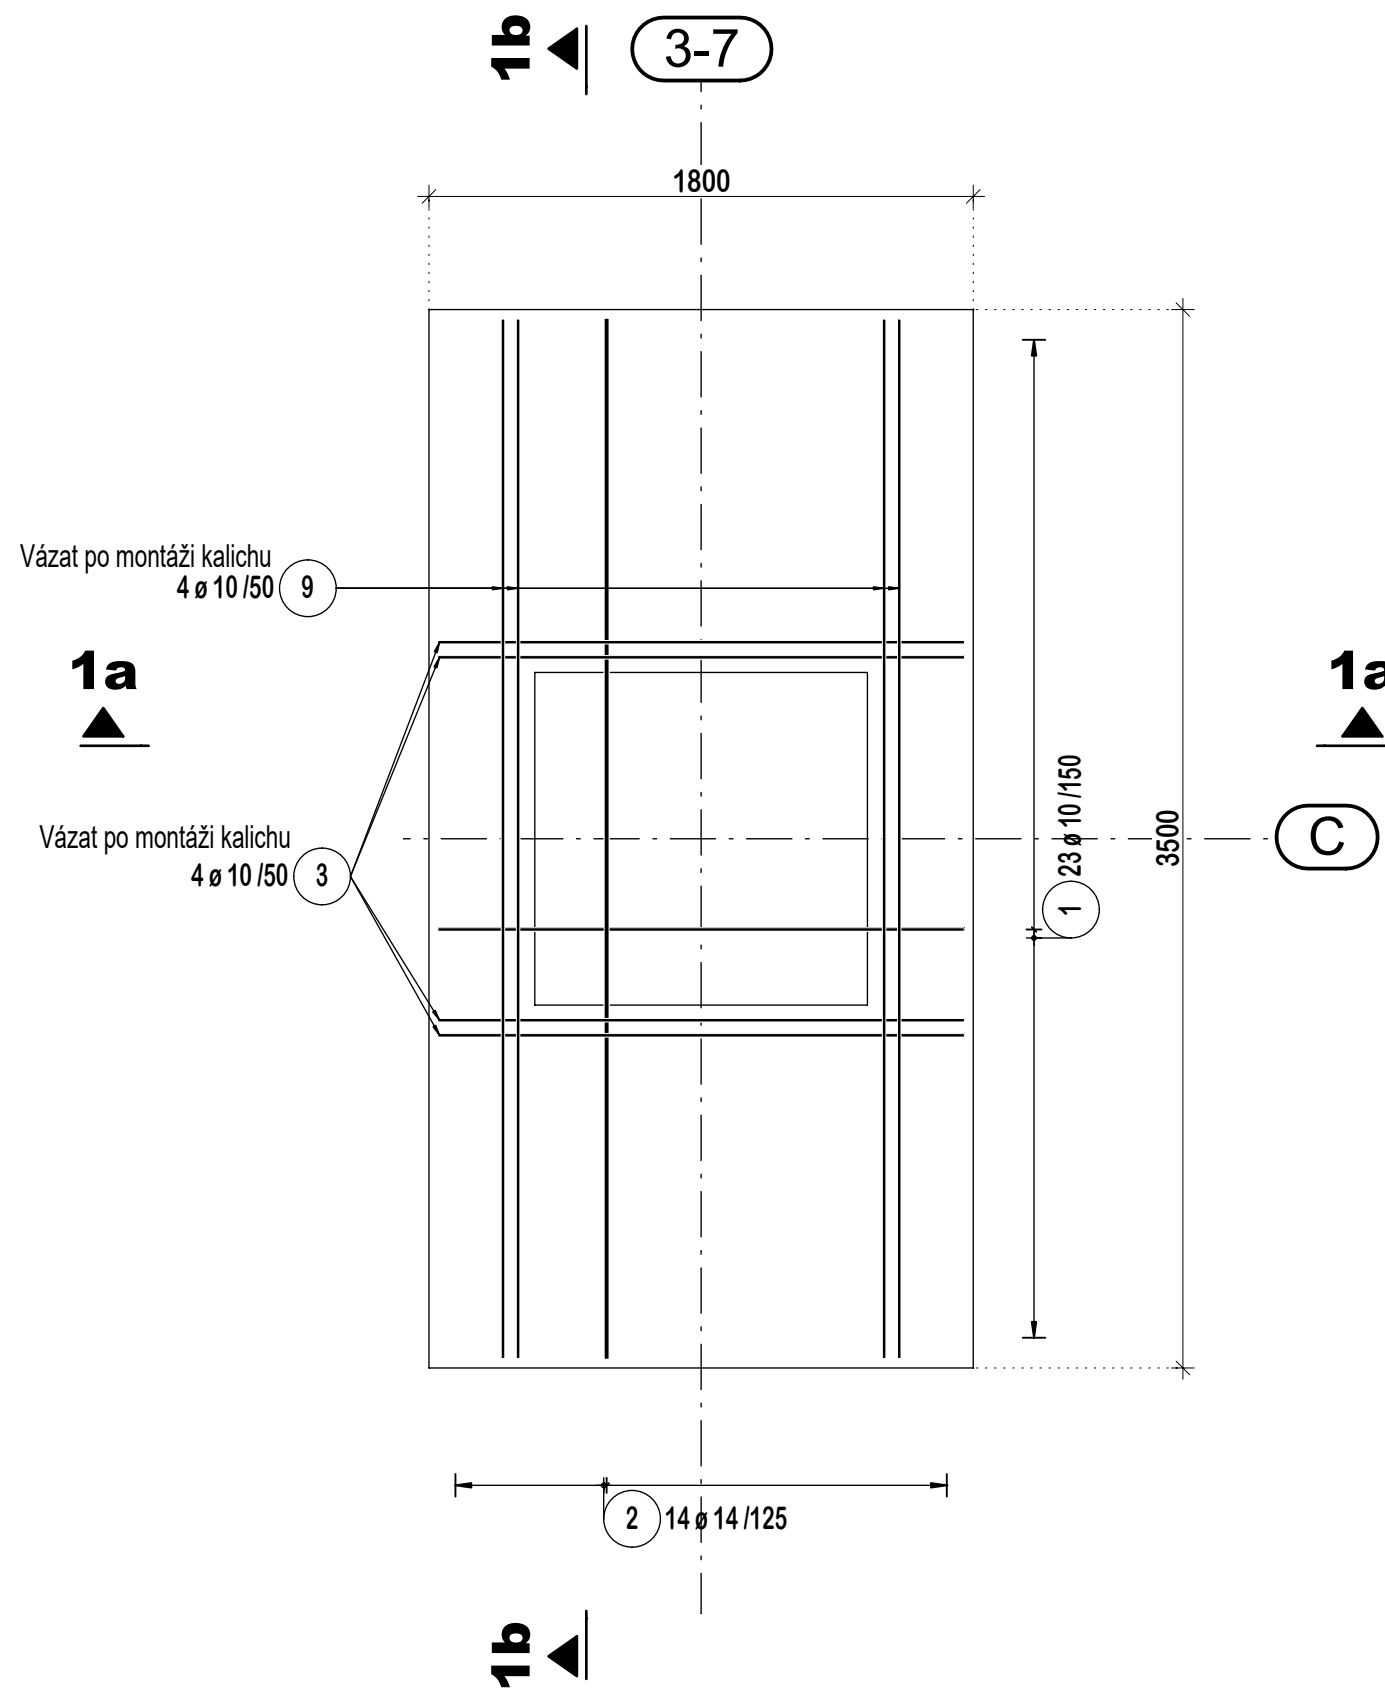


Řez 1a - 1a

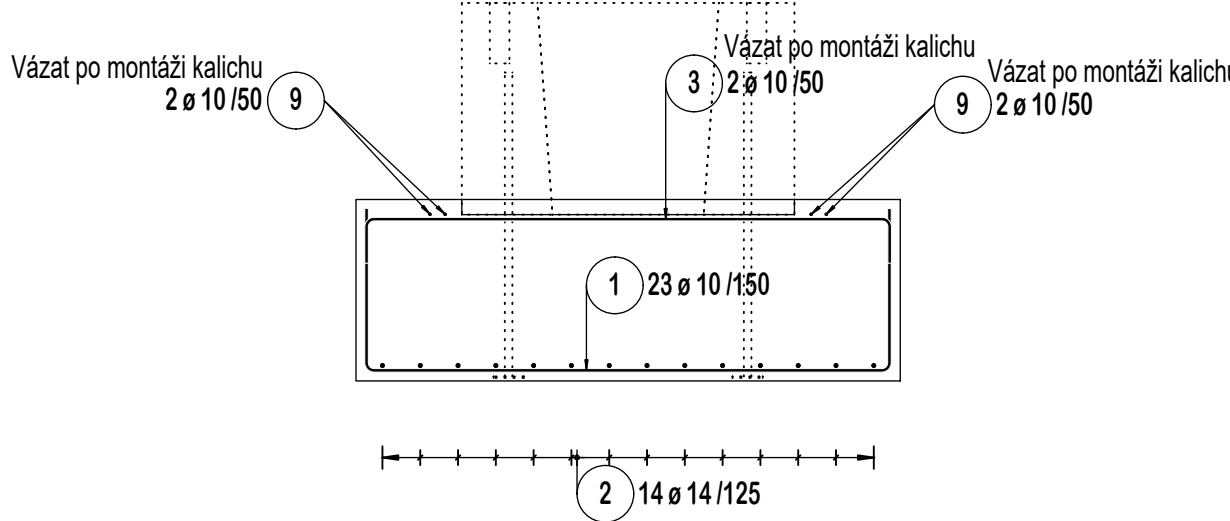


Řez 1b - 1b

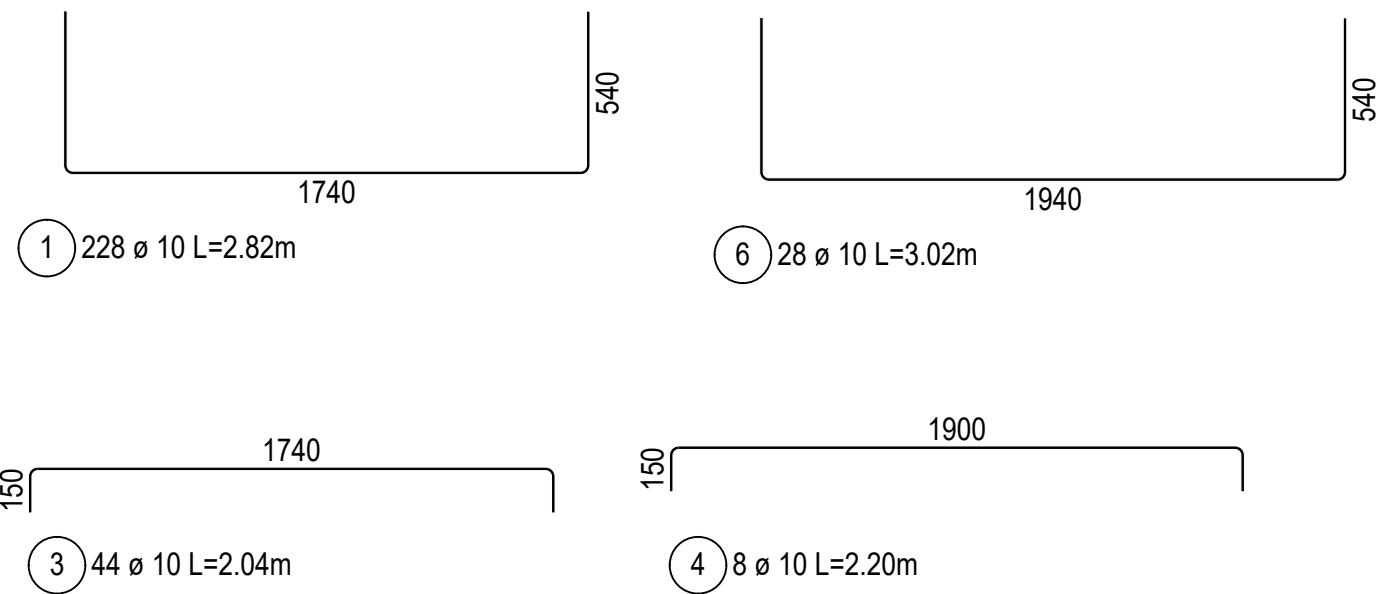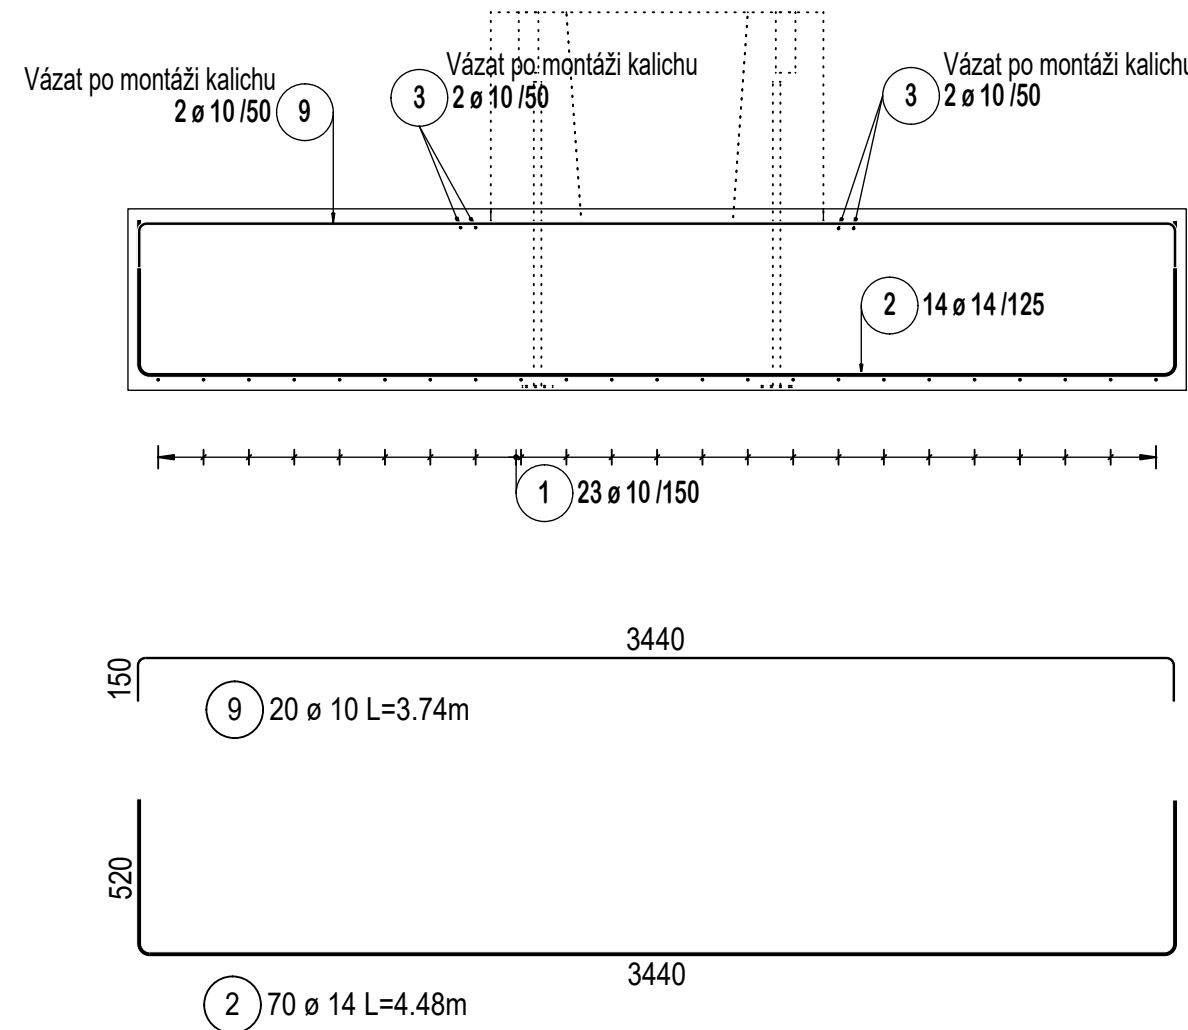


PATKA F2 - 5x  
M 1:25

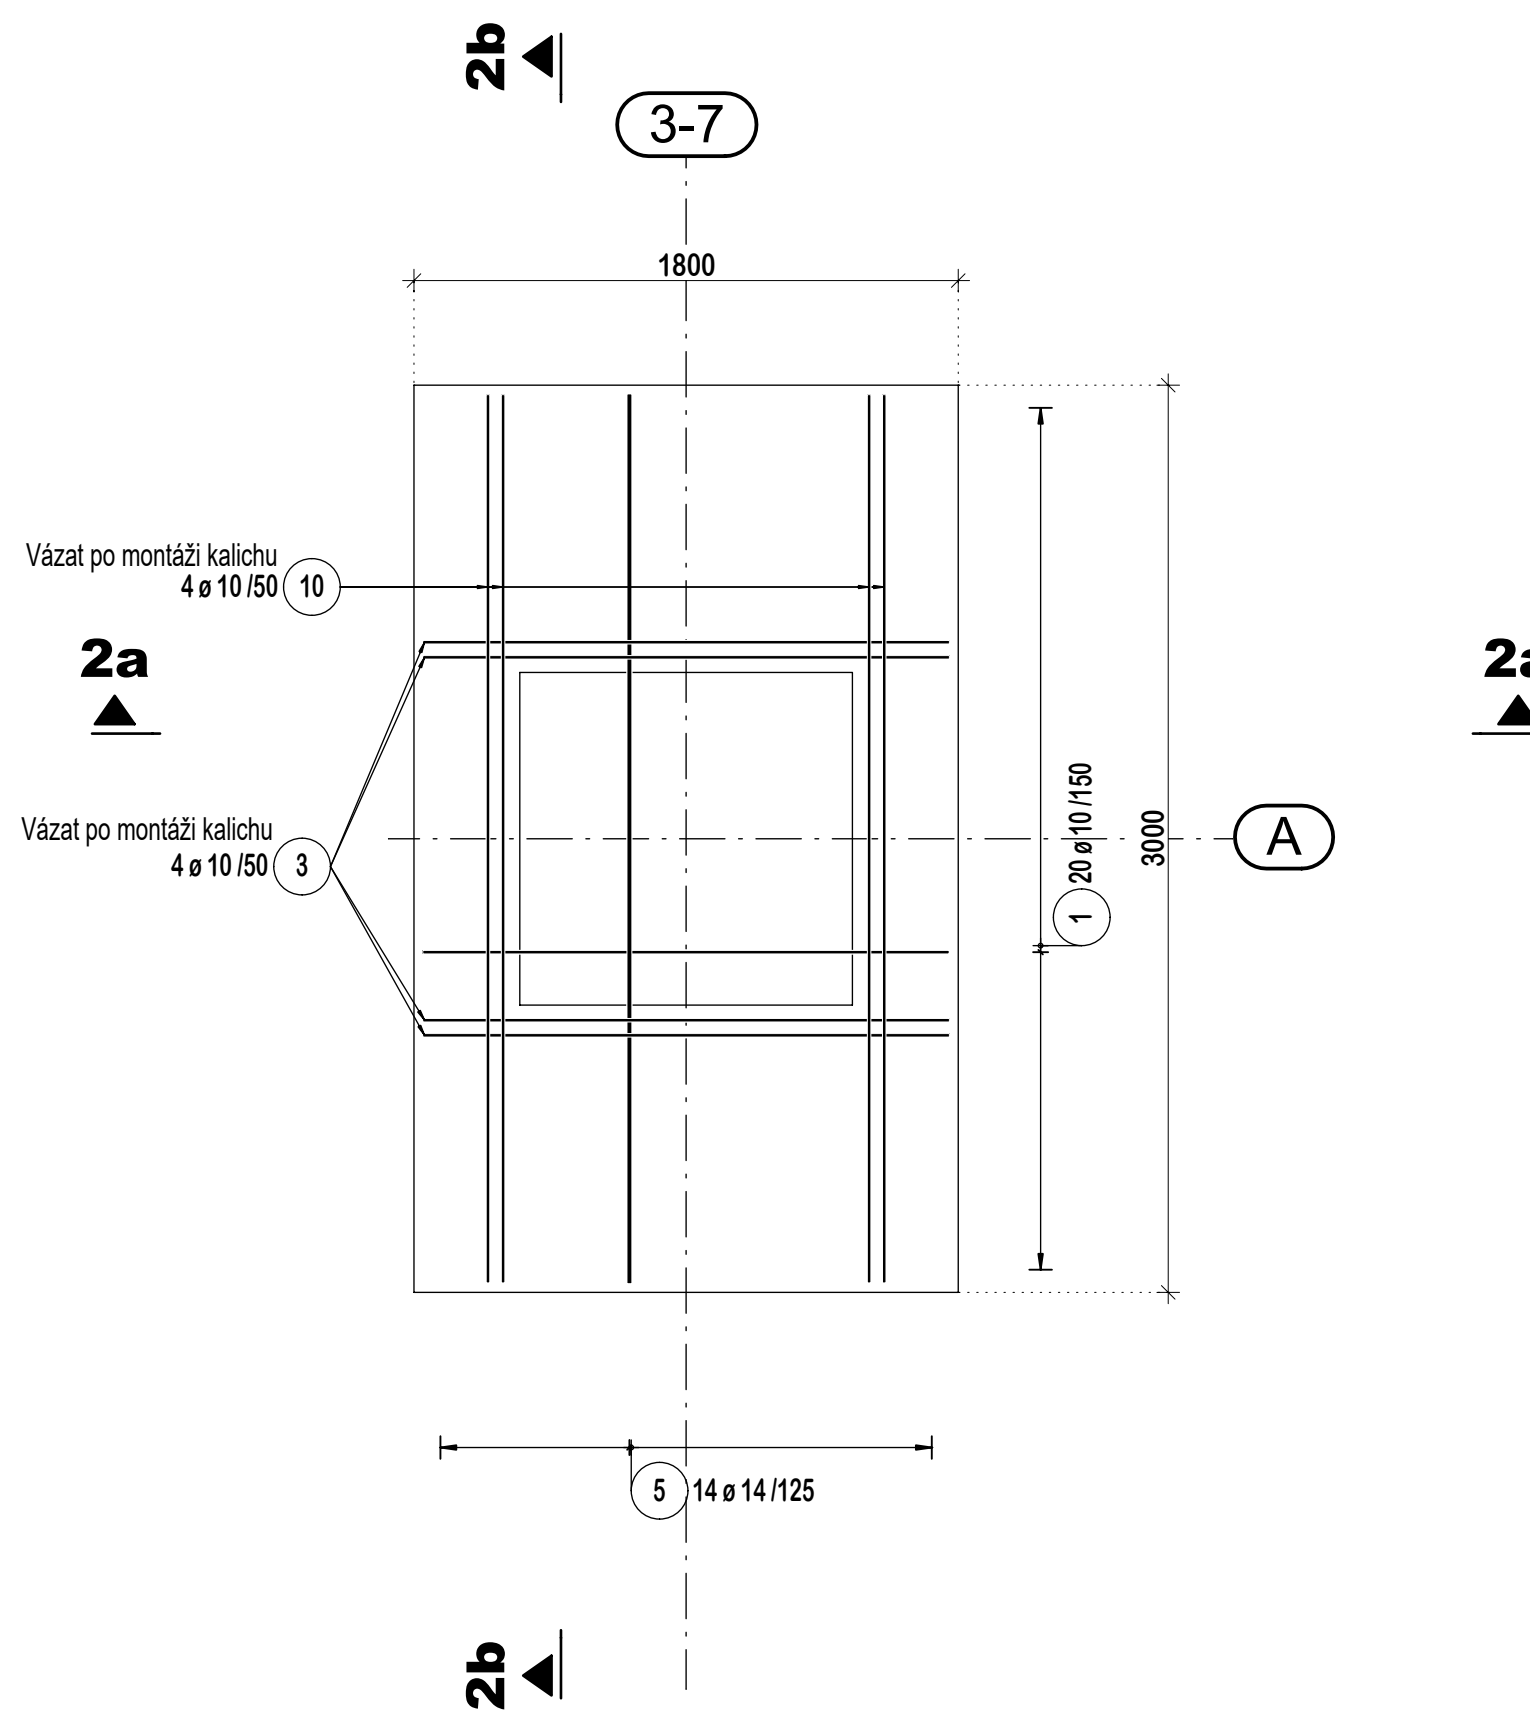


Řez 2a - 2a

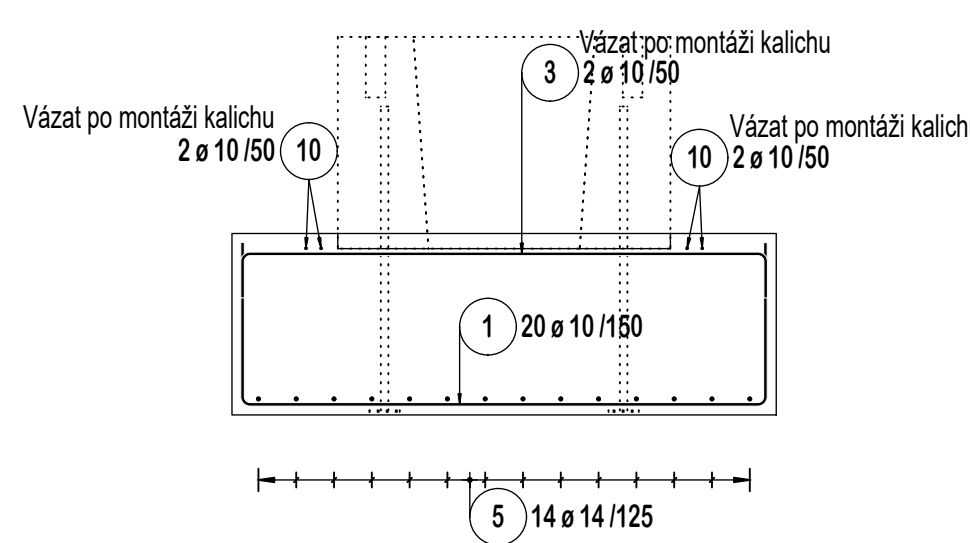


Řez 2b - 2b

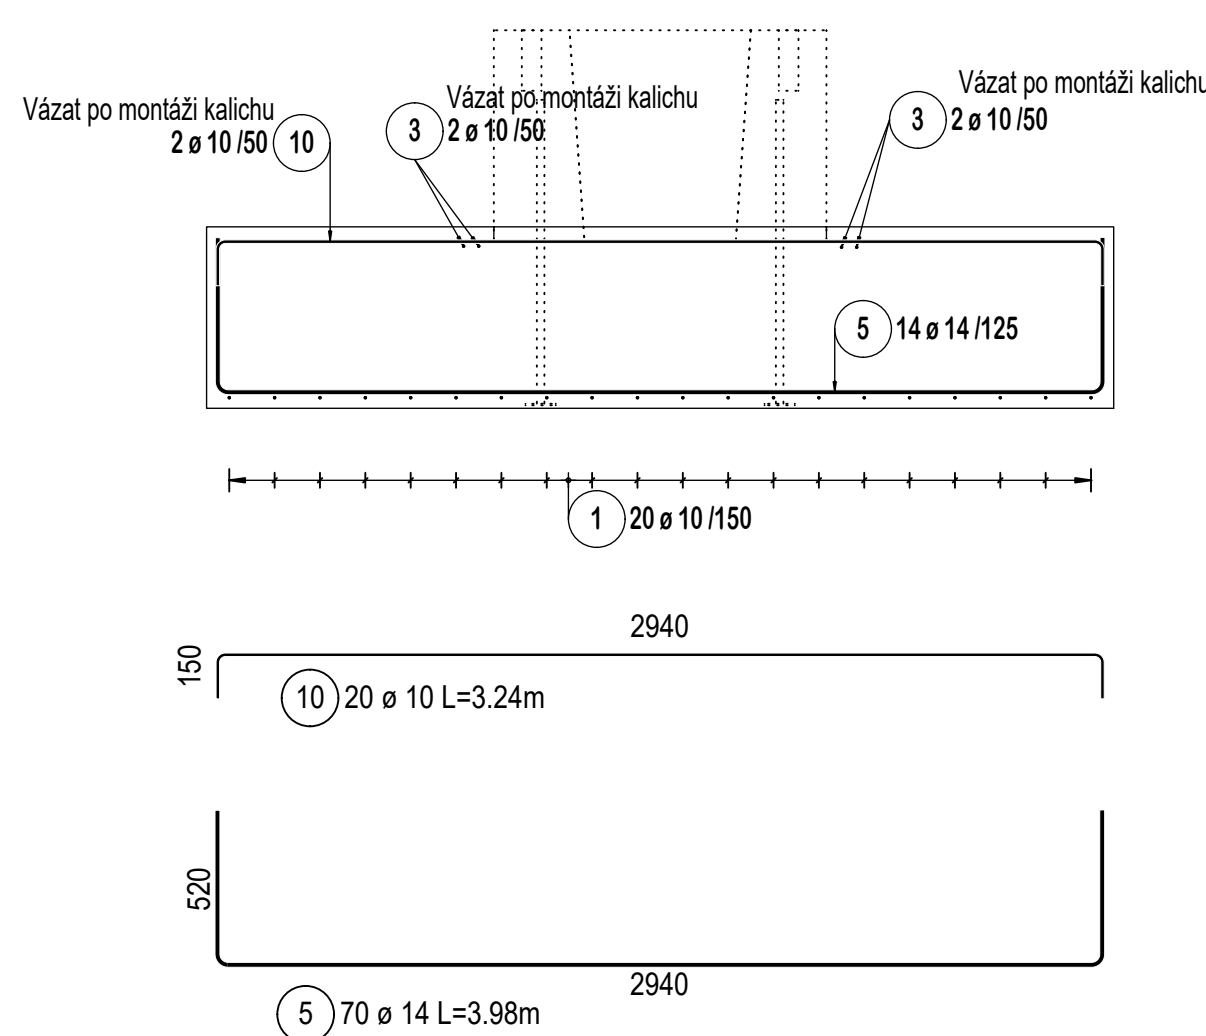


PATKA F3 - 2x  
M 1:25

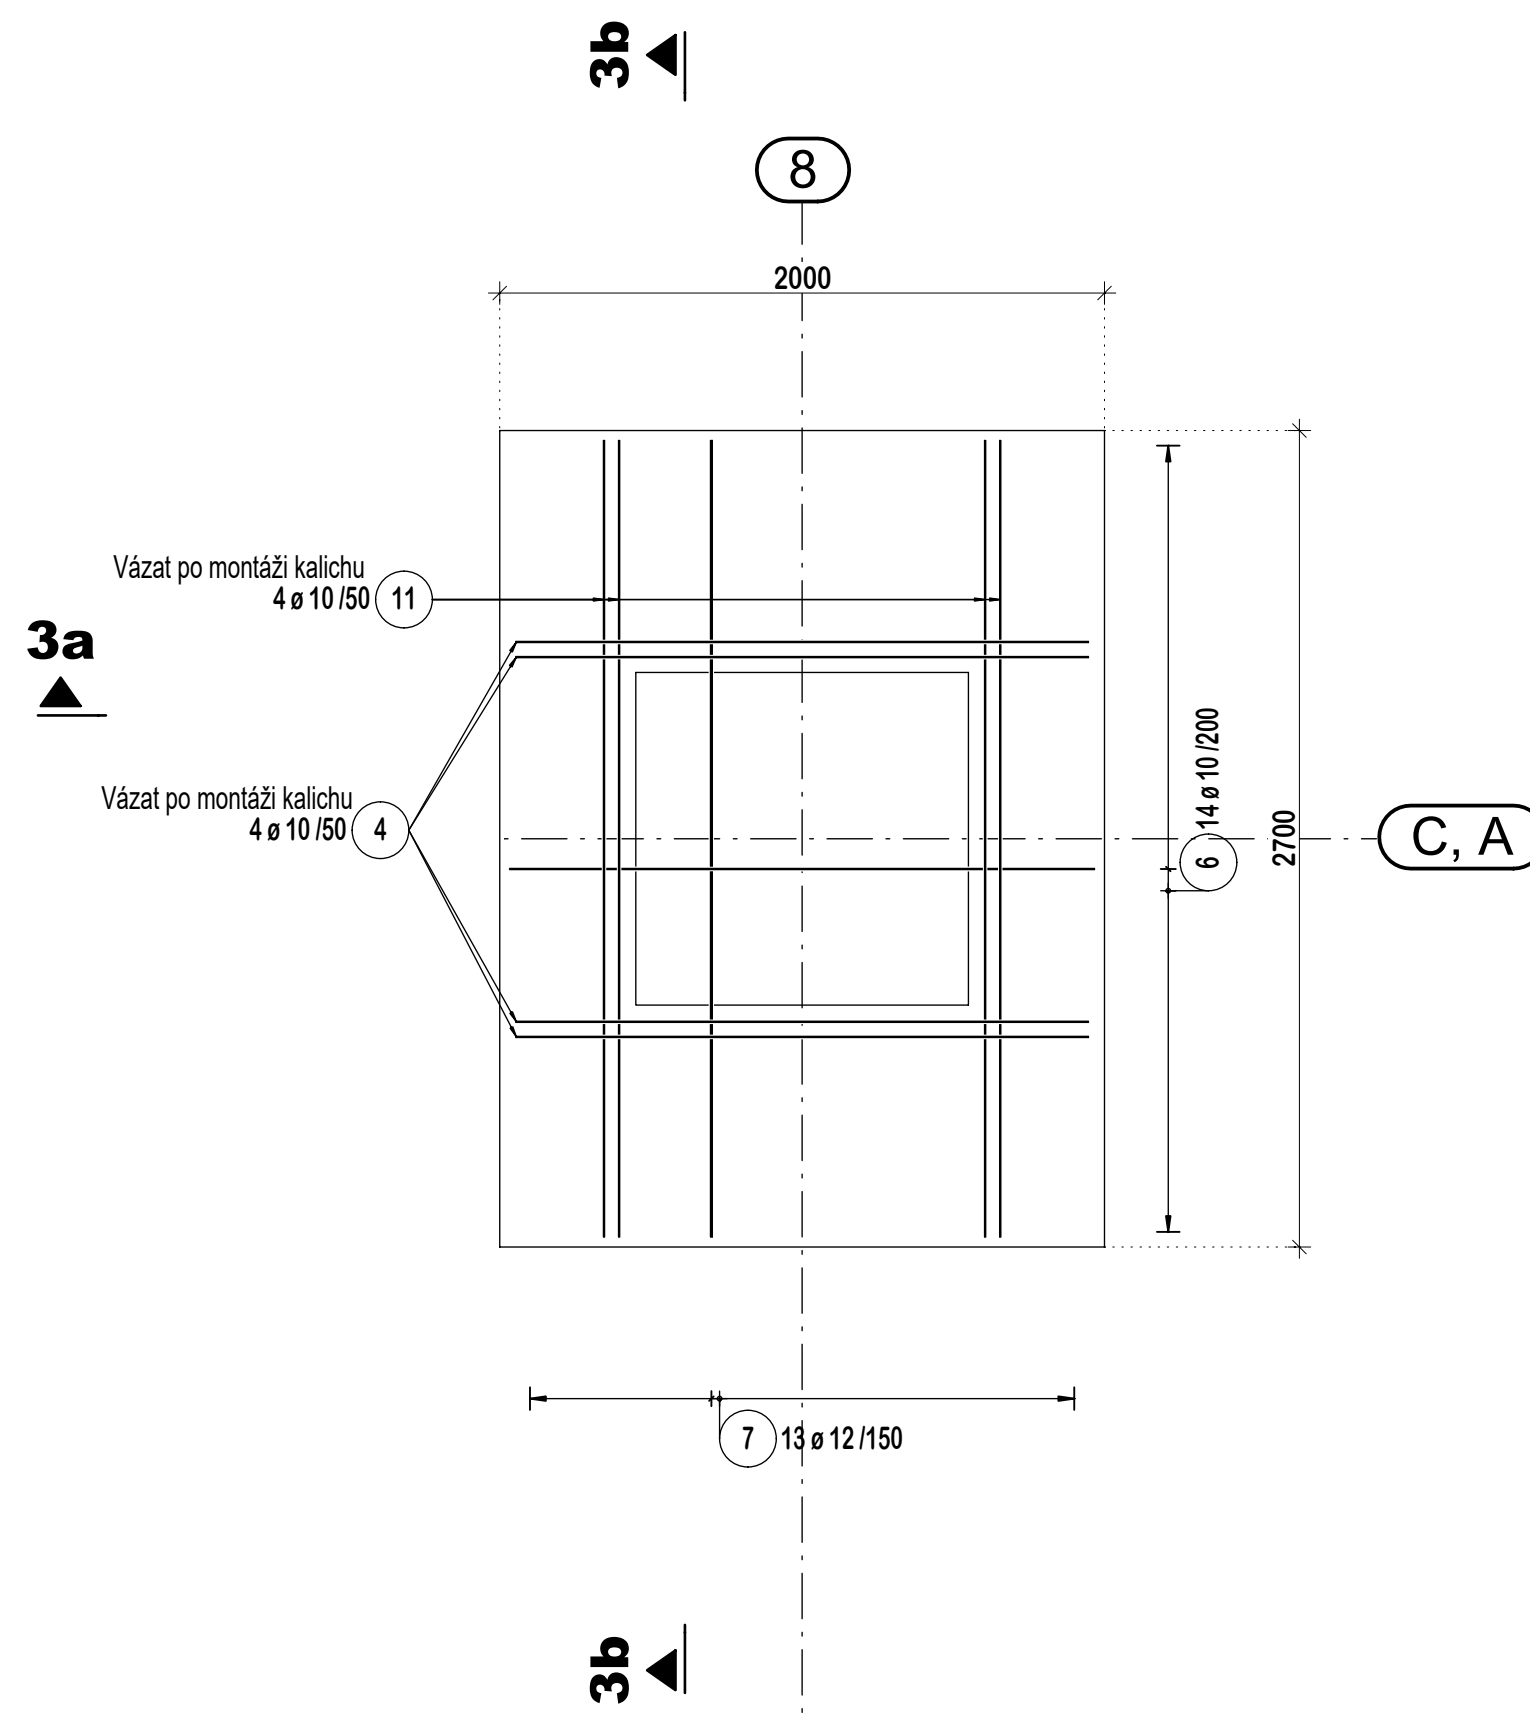


Řez 3a - 3a

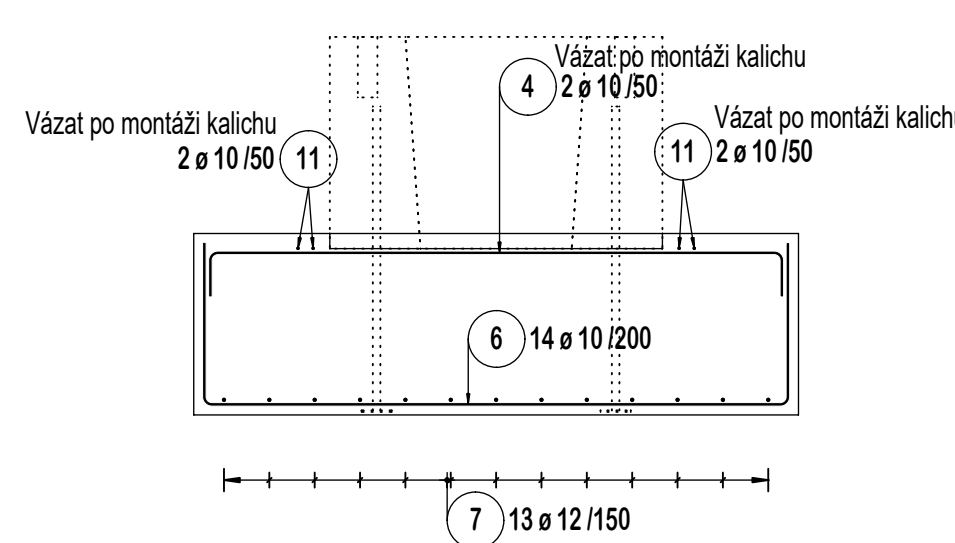


Řez 3b - 3b

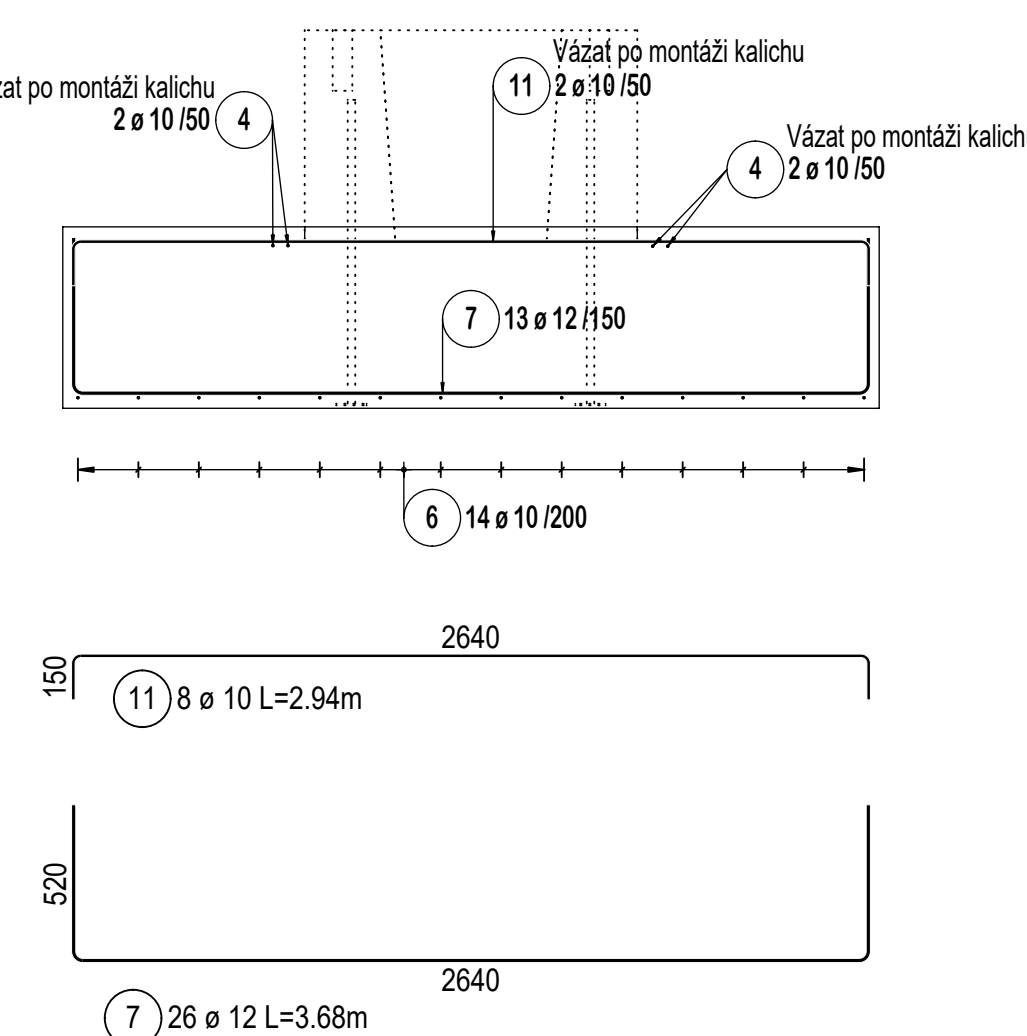


PATKA F4 - 1x  
M 1:25

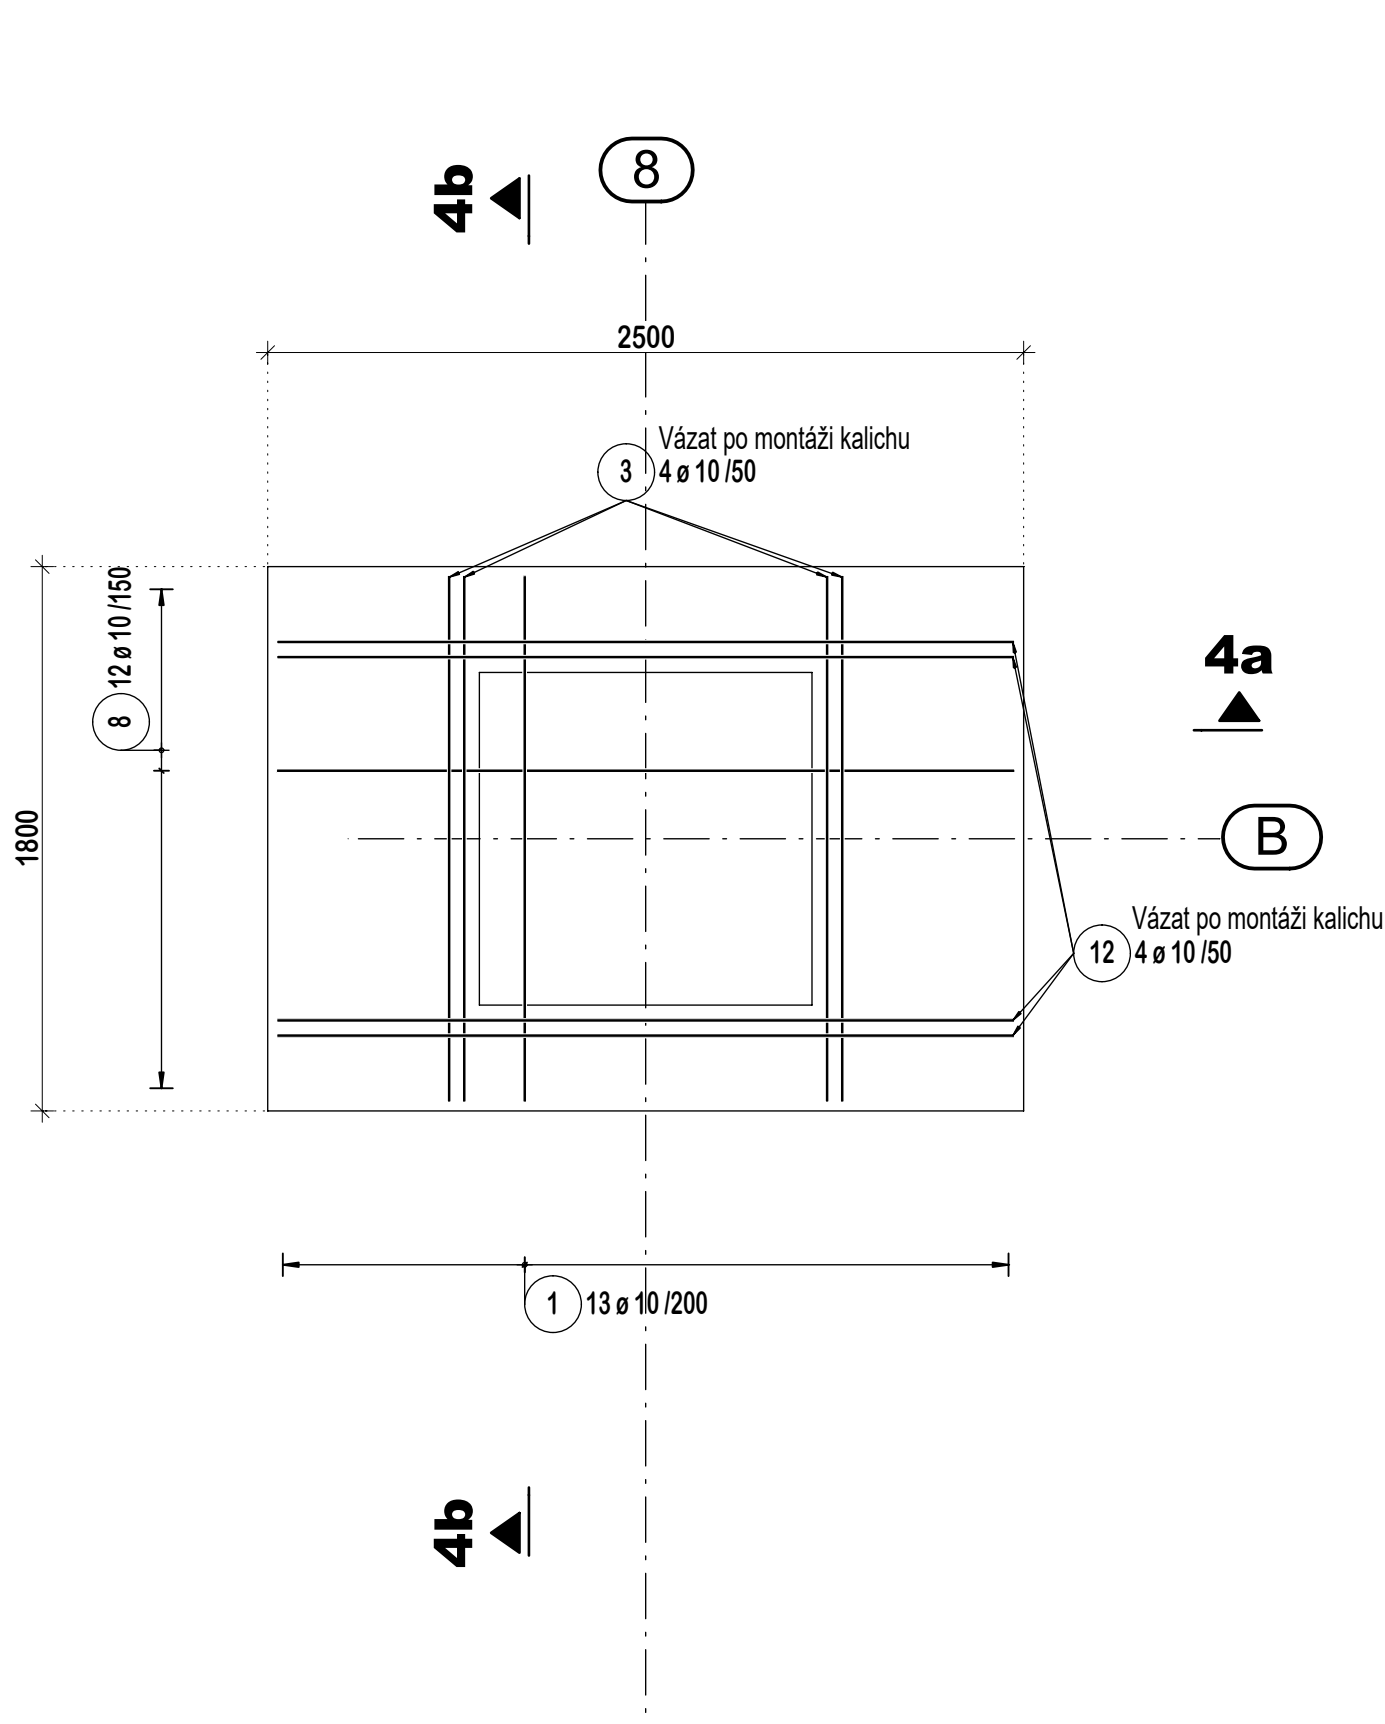


Řez 4a - 4a

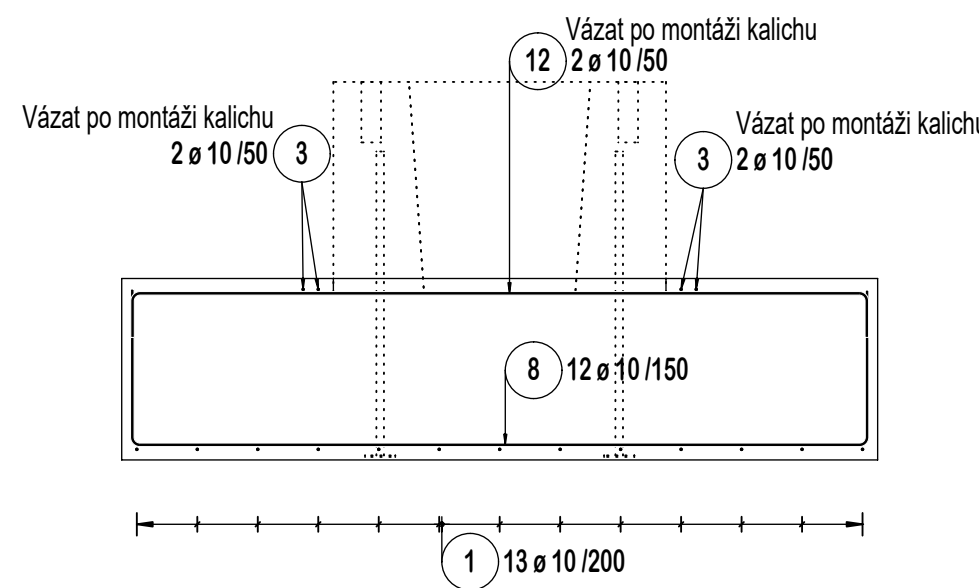

Řez 4b - 4b

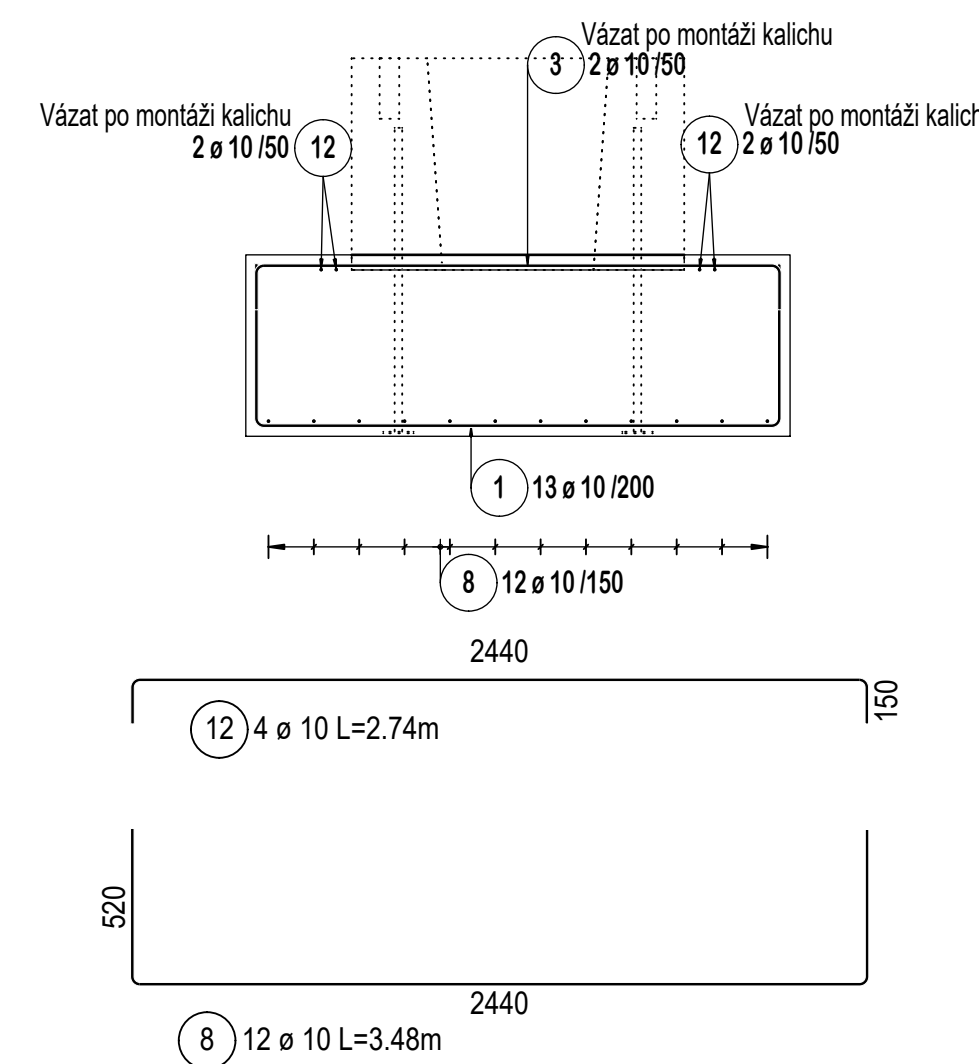

PŮDORYSNÉ SCHÉMA PATEK  
M 1:100

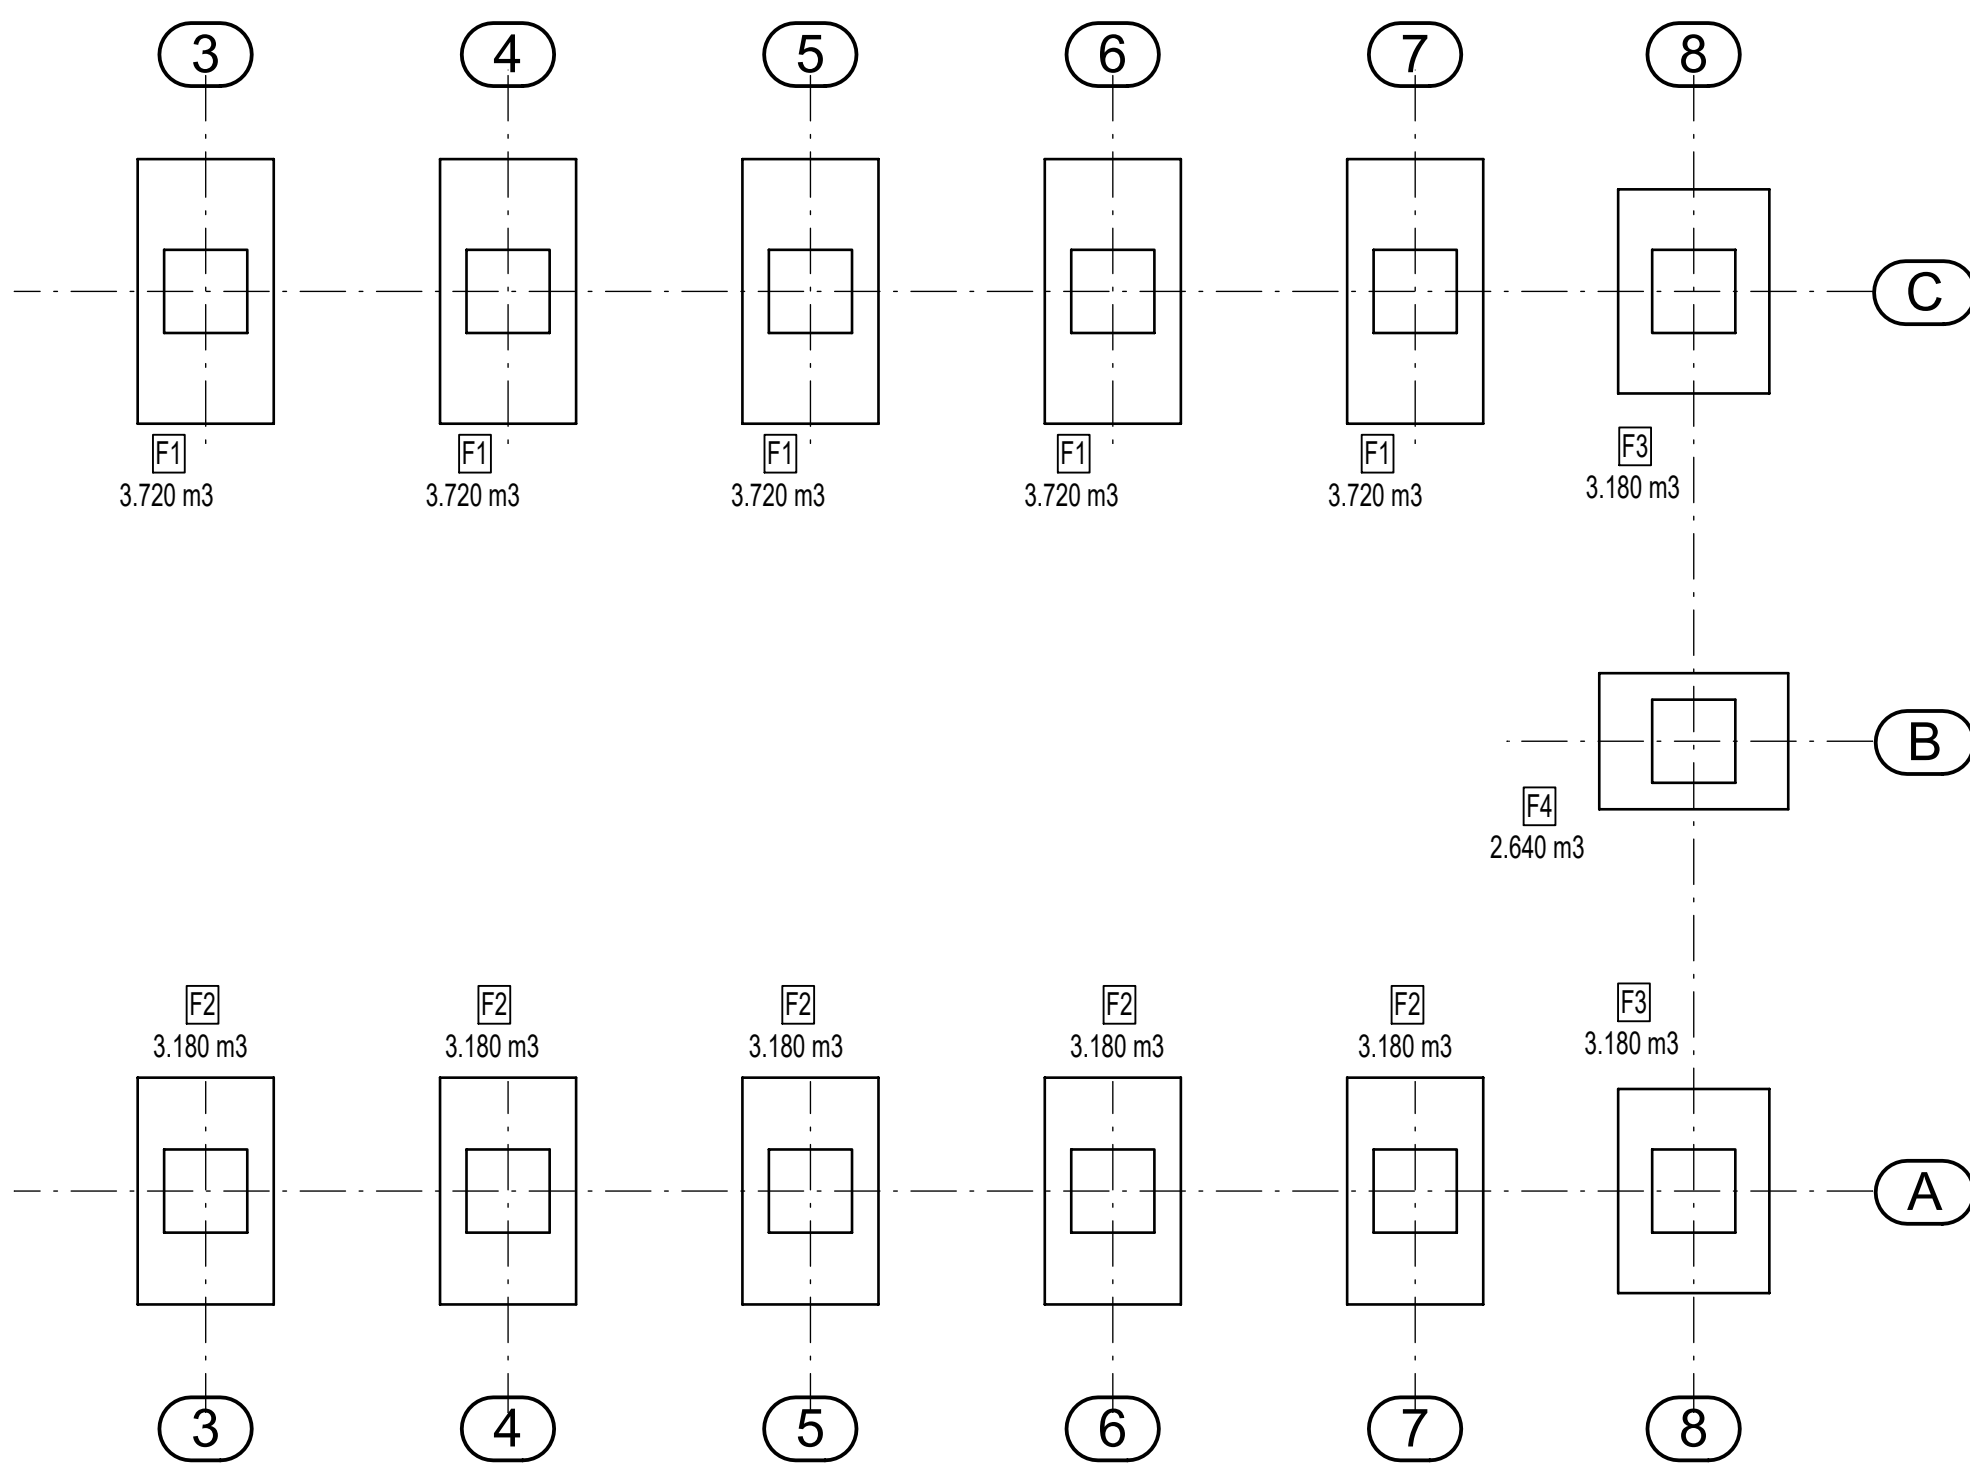

Beton: C25/30-XC2  
Ocel: B 500 B  
Kryti: 3,0 cm

Objem betonu celkem: 43,5 m³

</