



THIS DOCUMENT MAY NOT BE COPIED WITHOUT OUR WRITTEN PERMISSION,
AND THE CONTENTS THEREOF MUST NOT BE RELEASED OR DISCLOSED IN ANY
MANNER TO THE PUBLIC OR TO ANY OTHER AGENCY, COMPANY, OR INDIVIDUAL
EXCEPT AS AUTHORIZED BY THE NATIONAL AERONAUTICS AND SPACE ADMINISTRATION.

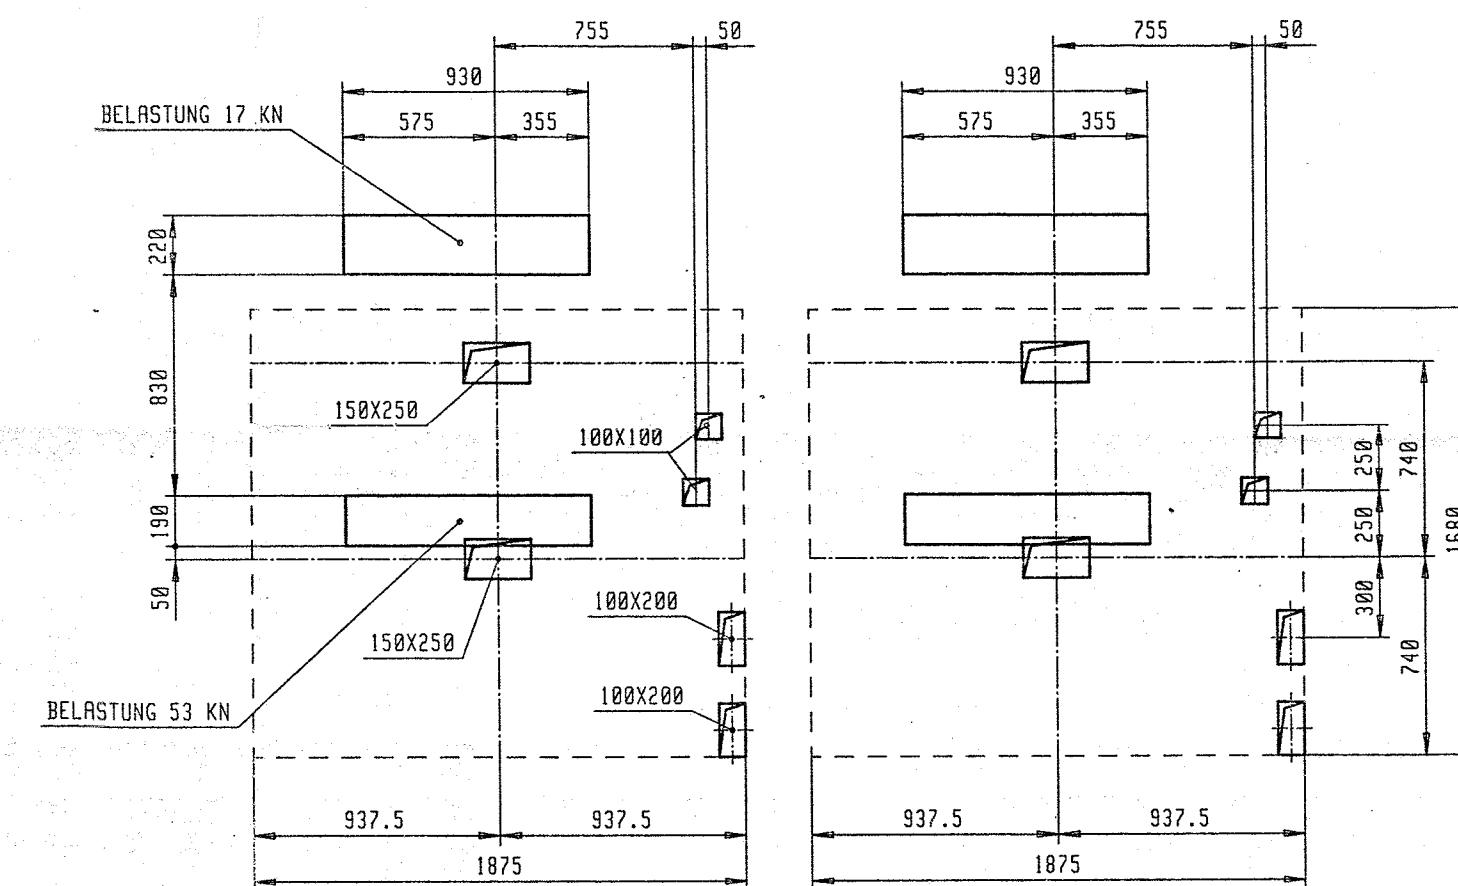

FUSSBODENDURCHBRUCHE
IM MASCHINENRAUM. 1:20.

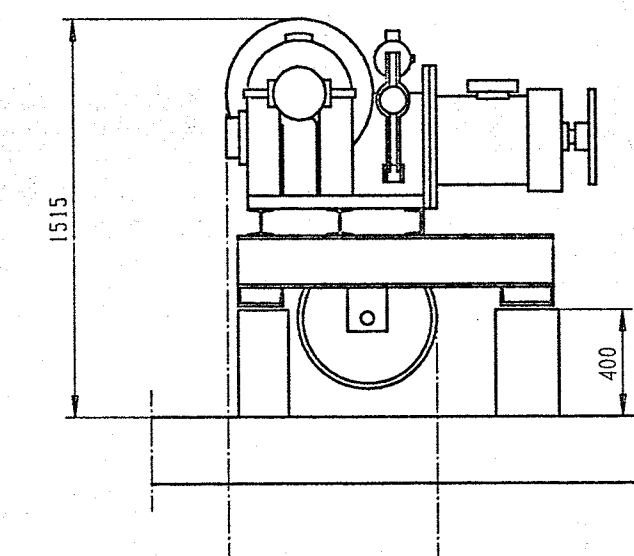

Item Identification (Dwr.nr. or mat.no.) Viteš Tunnište (Pisj.no. tai mat.no.)		Specification (Dimensions, raw material) Herkki (Mitat, raaka-aine)		DEF		Weight Paino	
Design Suunn.		Chd. Tark.		Apod Mv		Reg. Kp).	
						Code Koodi	
Drp. Päijä.		MUSTAJÄRVI		MONTAGEZEICHNUNG FÜR PERSONENAUFZUG			
Dept. Osasto		Date Pvm 23.9.91					
K O N T E		HOTEL IN TREBON, STAATBAD TREBON				H-fir H-fir	
		H51344-45-0P1				Issu Määrä	