




PR: 2
0.013 62

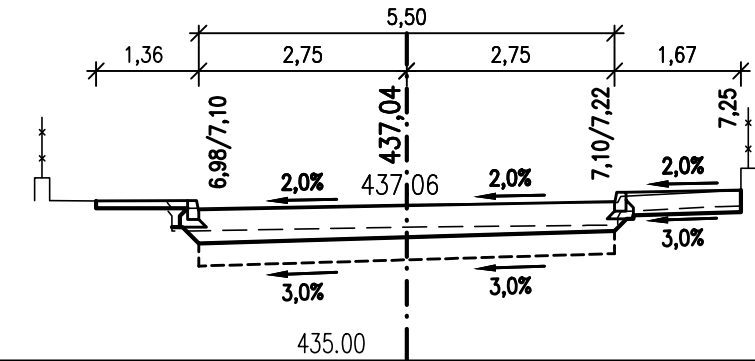


PR: 6
0.041 50

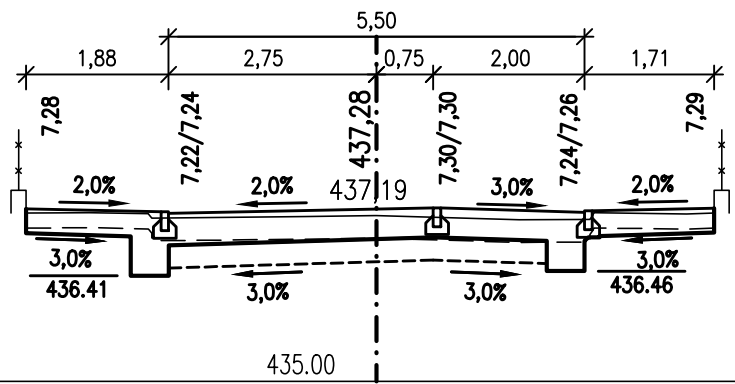


PR: 10
0.061 00

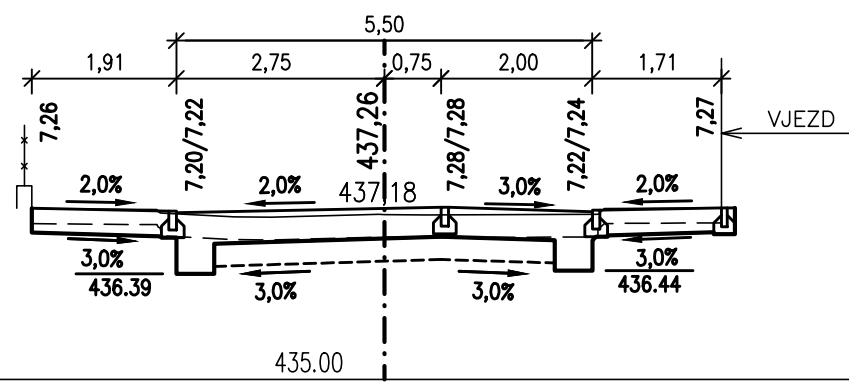


PR: 14
0.086 00

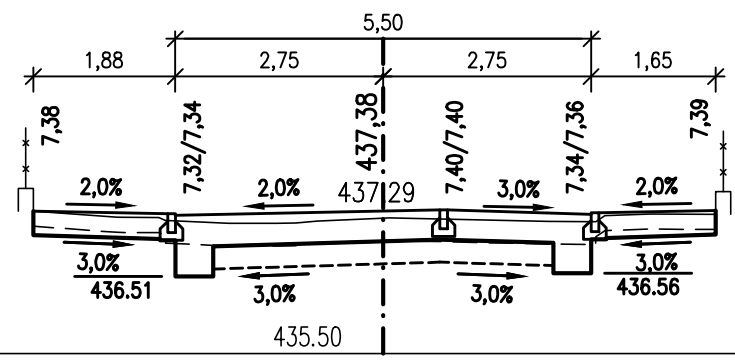


PR: 18
0.125 50

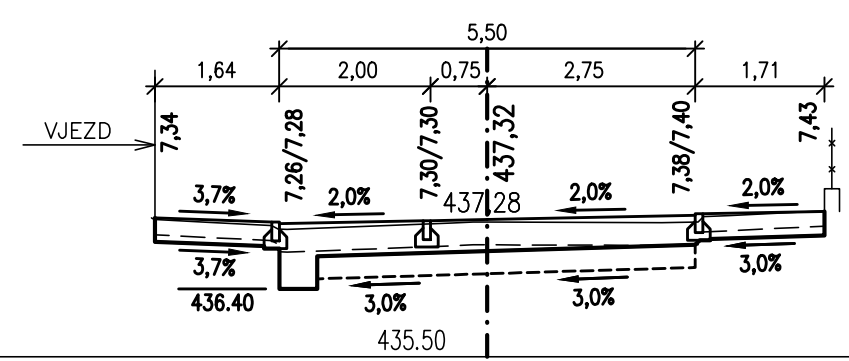


PR: 22
0.146 00

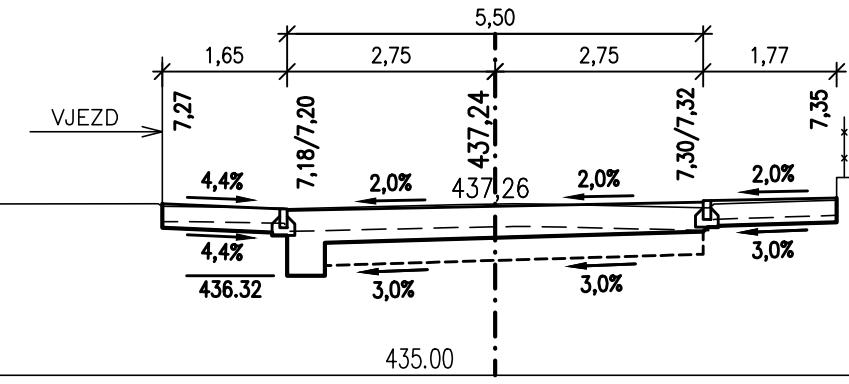


PR: 26
0.174 15

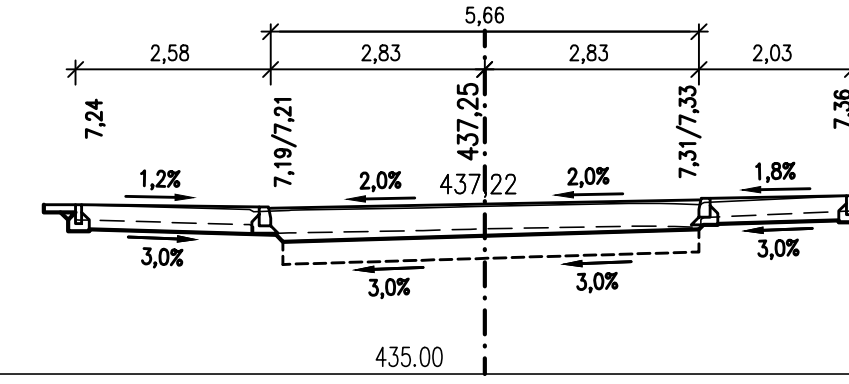


PR: 3
0.015 72

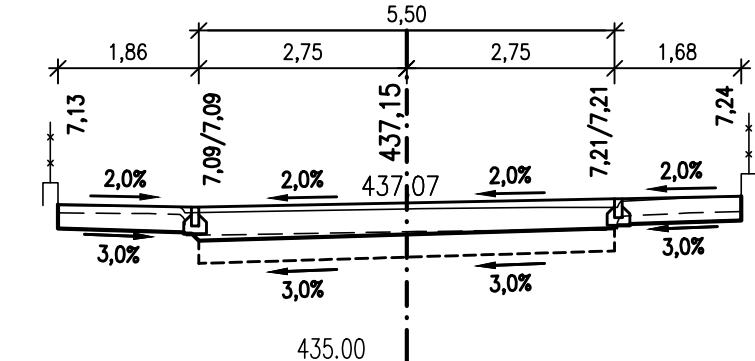


PR: 7
0.046 00

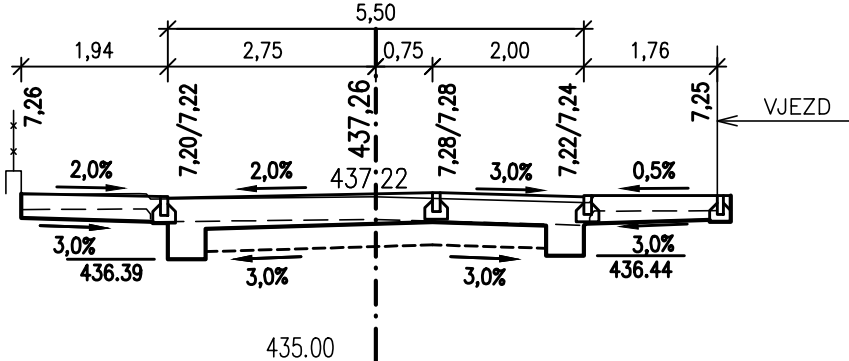


PR: 11
0.065 50

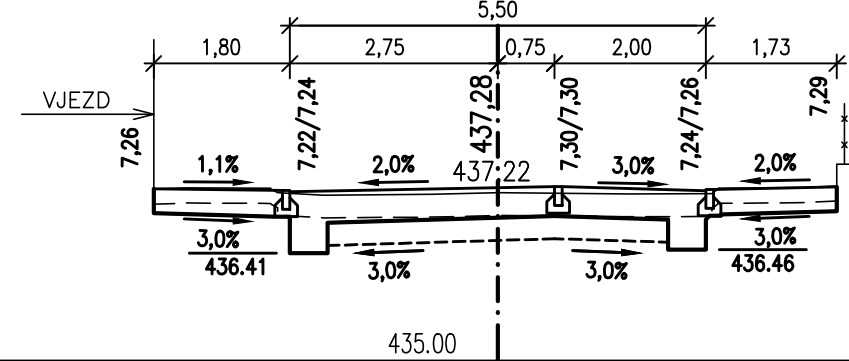


PR: 15
0.097 00

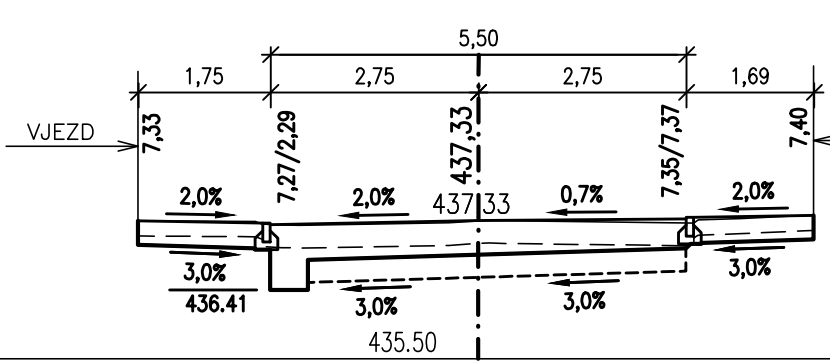


PR: 19
0.134 25

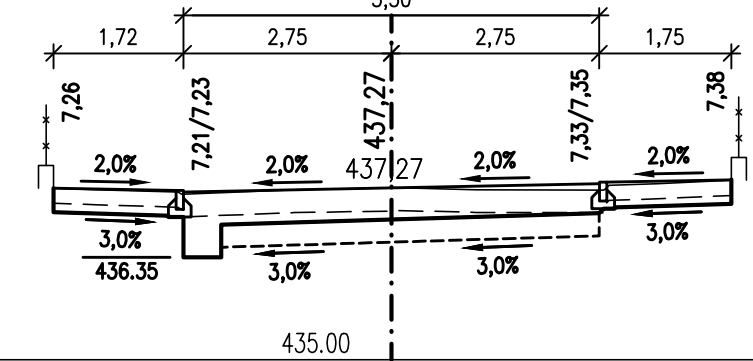


PR: 23
0.155 46

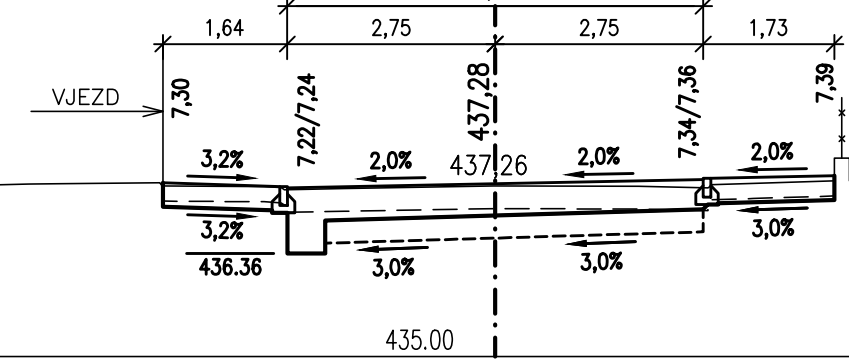


PR: 4
0.025 72

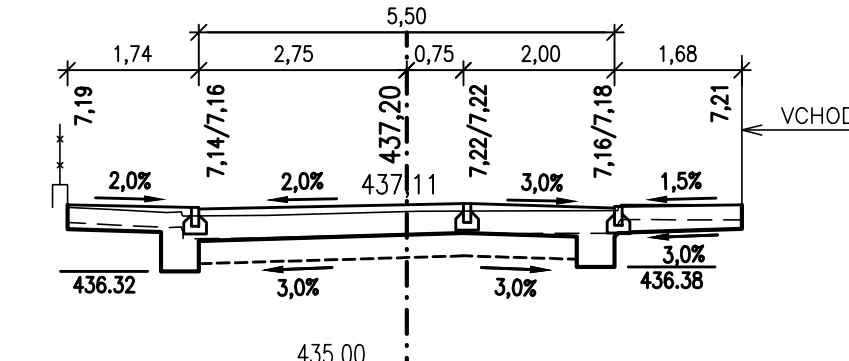


PR: 8
0.050 00

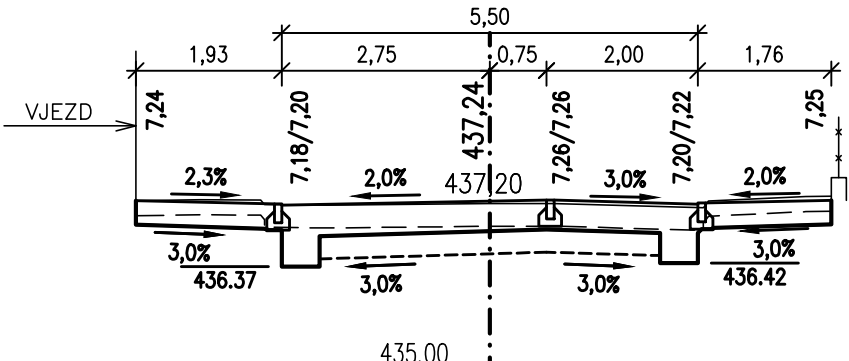


PR: 12
0.079 00

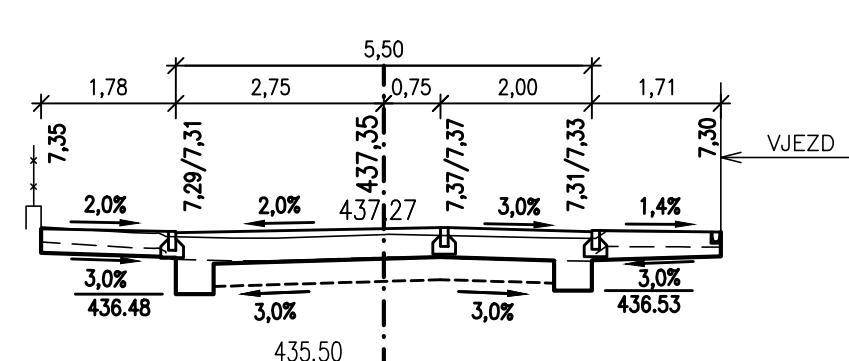


PR: 16
0.102 00

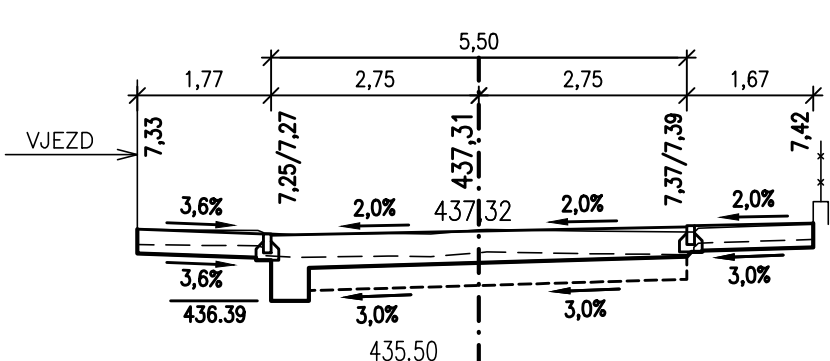


PR: 20
0.141 00

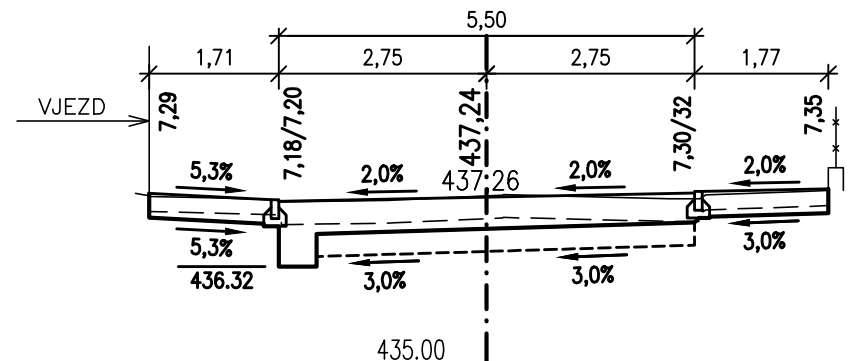


PR: 24
0.161 00

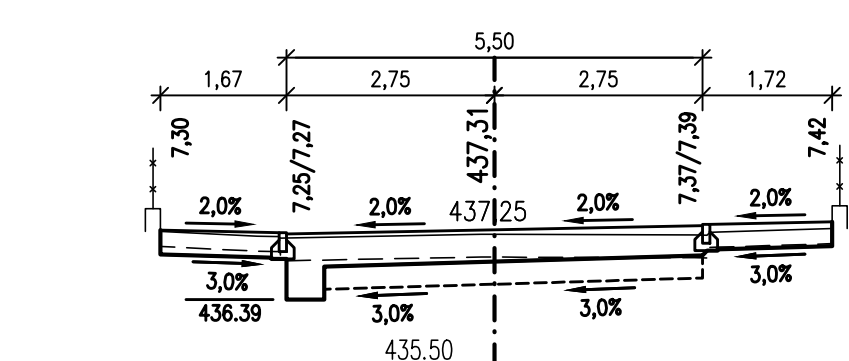


PR: 5
0.034 00

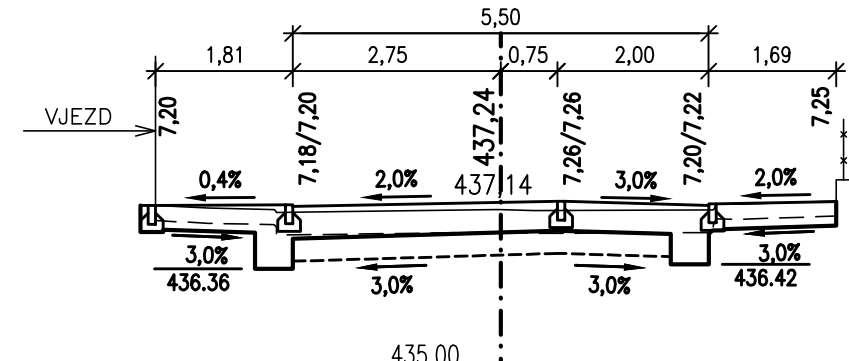


PR: 9
0.053 25

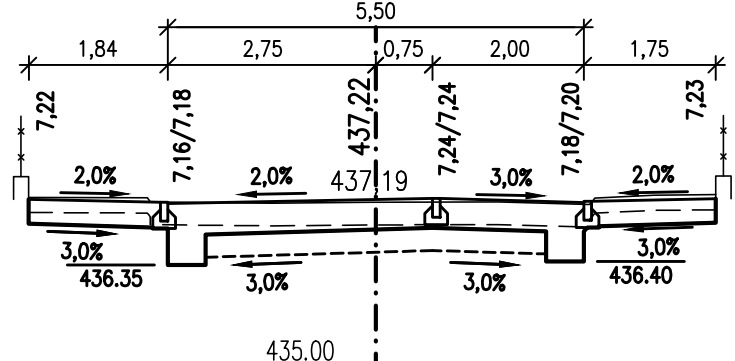


PR: 13
0.084 00

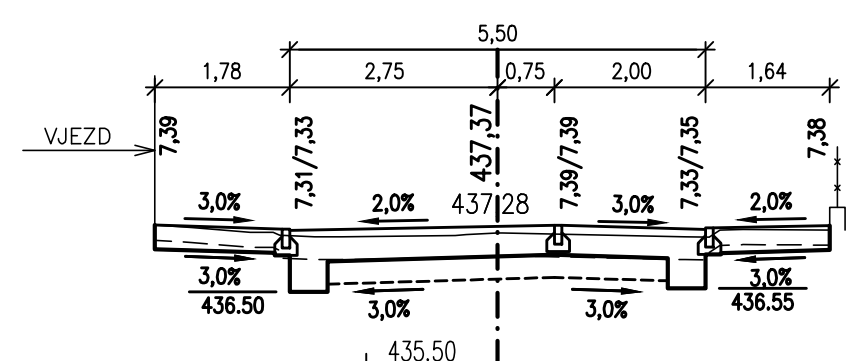


PR: 17
0.115 00

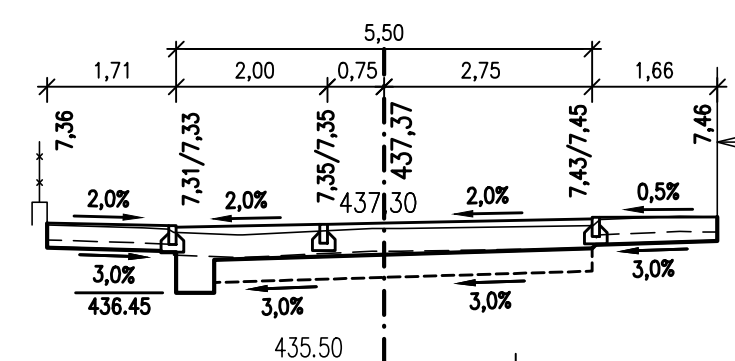

PR: 21
0.143 75

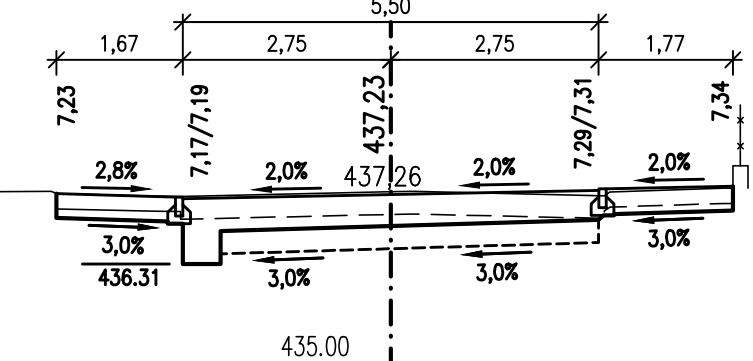

PR: 25
0.171 42

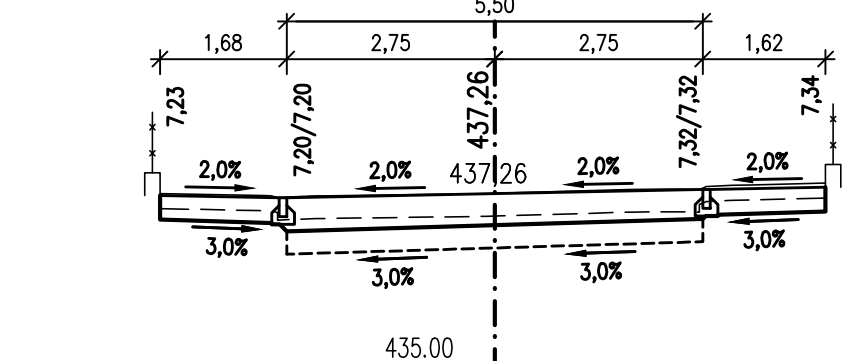

Souřadnicový systém s-JTSK.
Výškový systém BpV.

SO 101

| | | | | |
|------------------------------------|-------------------------------|---|------------------------|--------------------------|
| HIP : | VP : | WAY project s. r. o. Jindřichův Hradec, Jarošovská 1126/II tel.: 384 321 494, 384 327 505 email: wayproject@wayproject.cz | | |
| Projektant : Ing. Michal Šedivý | Kontroloval : Josef Šedivý | Zodp. projektant : Ing. Michal Šedivý | Č. zakázky : 945 | Paré č.: |
| Stavebník : Město Třeboň | Obec : Třeboň | Datum : 03/2018 | Formát : 6 A4 | |
| Třeboň, Krokova ulice - 2. část | | | Měřítko : 1 : 100 | |
| Stupeň : PDPS | | | Číslo arch. : 27/17 | Číslo přílohy : C 1.5 |
| Příloha : Příčné řezy | | | | |